


RECEIVED
 SEP 26 2012
 JdF Electoral Area Planning

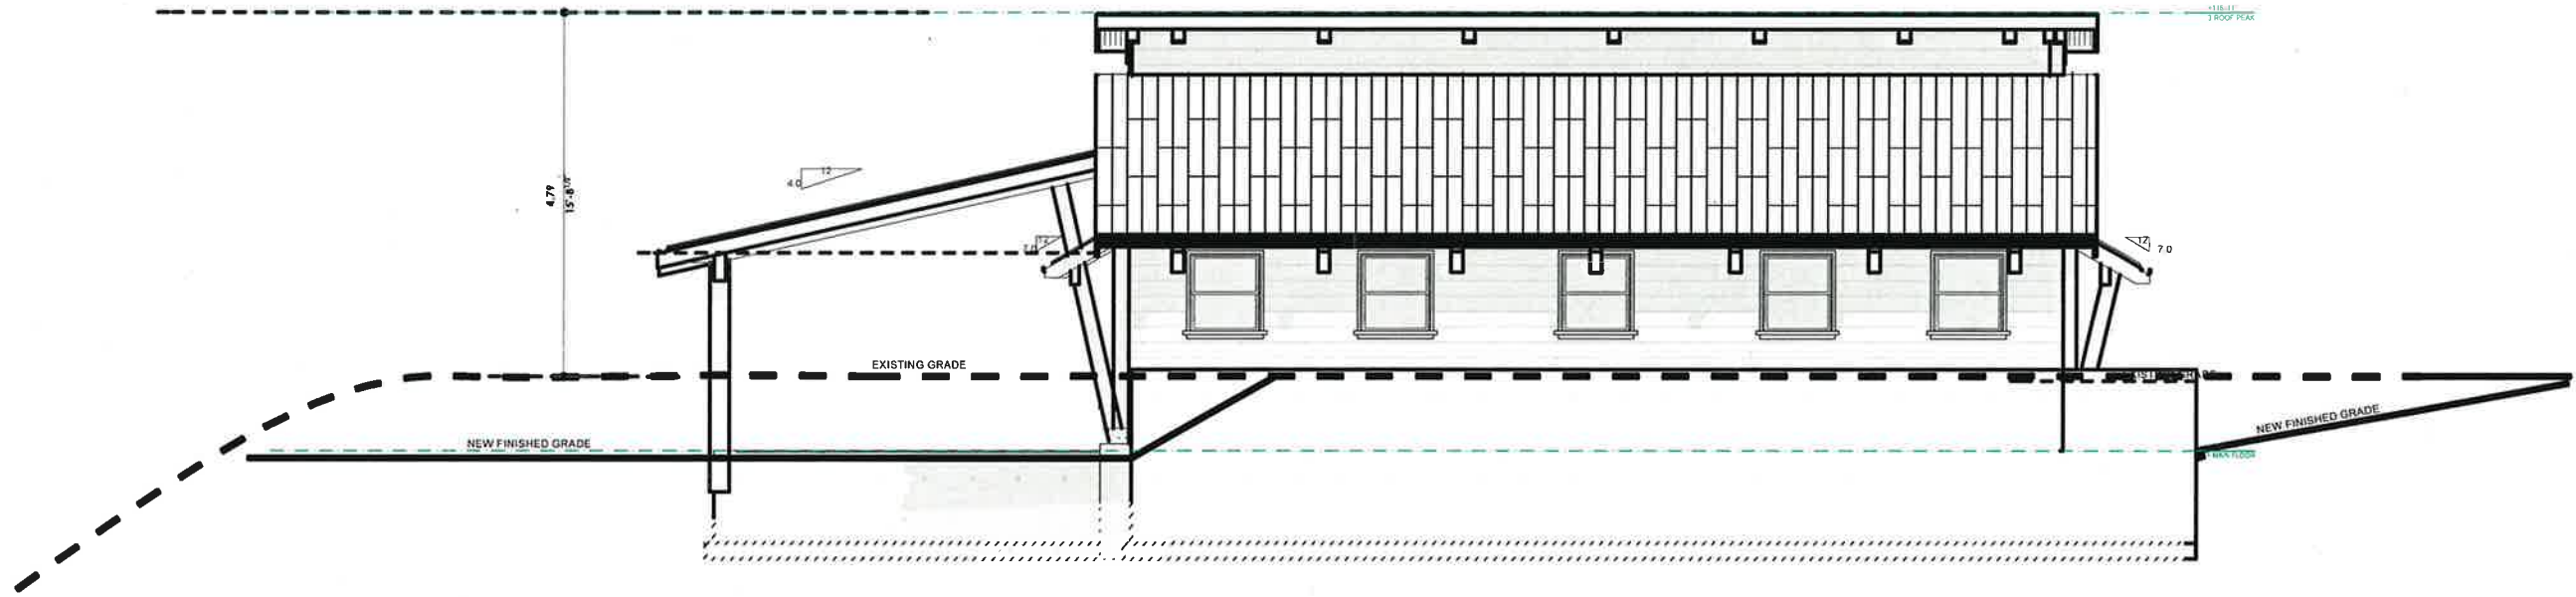

G.01 SOUTH ELEVATION measured to top of roof 1/8" = 1'-0"

Randy Clarkston
 Laurie Wallace
 Sooke, B.C.
 250-642-8803

WEST COAST DESIGN & DEVELOPMENT SERVICES



This property lies in the Sooke. Great care and effort have been taken in the design of this drawing. Since variations can occur with site conditions, local building codes, etc., WestCoast Design & Development Services or consultants. It is recommended that local engineers and check with your local construction.

SOUTH ELEVATION measured to top of roof

Boat Storage - Shop
 Client: N. Fisher
 Project Address: #Site Full Address
 City: #Site City
 Lot: A Plan: vip60552 Section: Renfrew District
 District: Renfrew

file name	fisher boat storage.dgn
Last Save:	Randy
Drawn:	RC
Scale:	AS NOTED
Date:	26/09/2012

IF THE ABOVE DIMENSION DOES NOT MEASURE ONE INCH (1") EXACTLY, THIS DRAWING WILL HAVE BEEN ENLARGED OR REDUCED TO FIT THE DIMENSIONS OF THE PAPER. ALL DIMENSIONS ARE TO UNLESS OTHERWISE SPECIFIED.