


CITTÀ CONSTRUCTION

101, 1763 Sean Heights
 Saanichton, BC V8M 1X6
 T 250.544.1837
 F 250.544.1840


PROJECT TITLE

PROPOSED BUILDING
6966 MARK LANE
HIGHLANDS B.C.

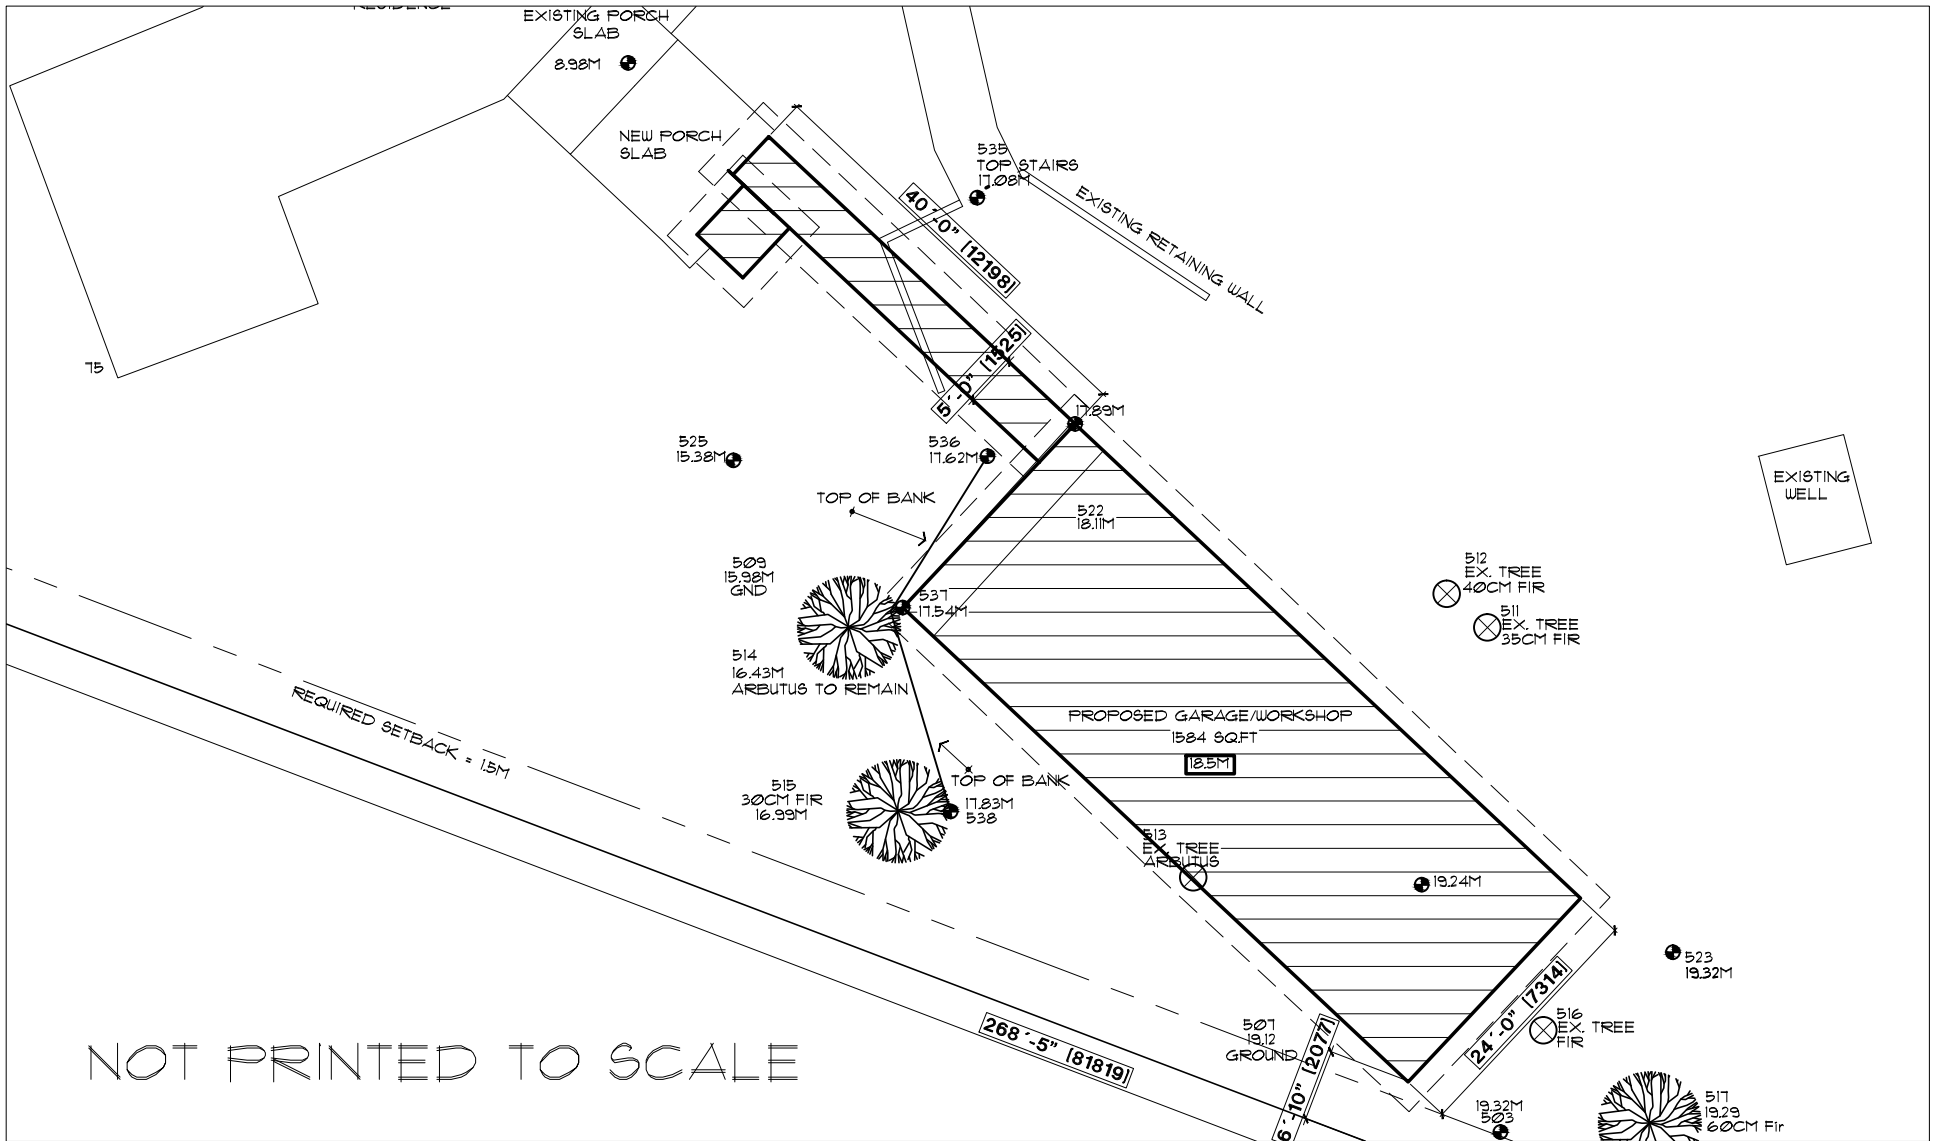

CITTÀ CONSTRUCTION
 101, 1763 Sean Heights
 Saanichton, BC V8M 1X6
 T 250.544.1837
 F 250.544.1840

PROJECT TITLE
PROPOSED BUILDING
6966 MARK LANE
HIGHLANDS B.C.

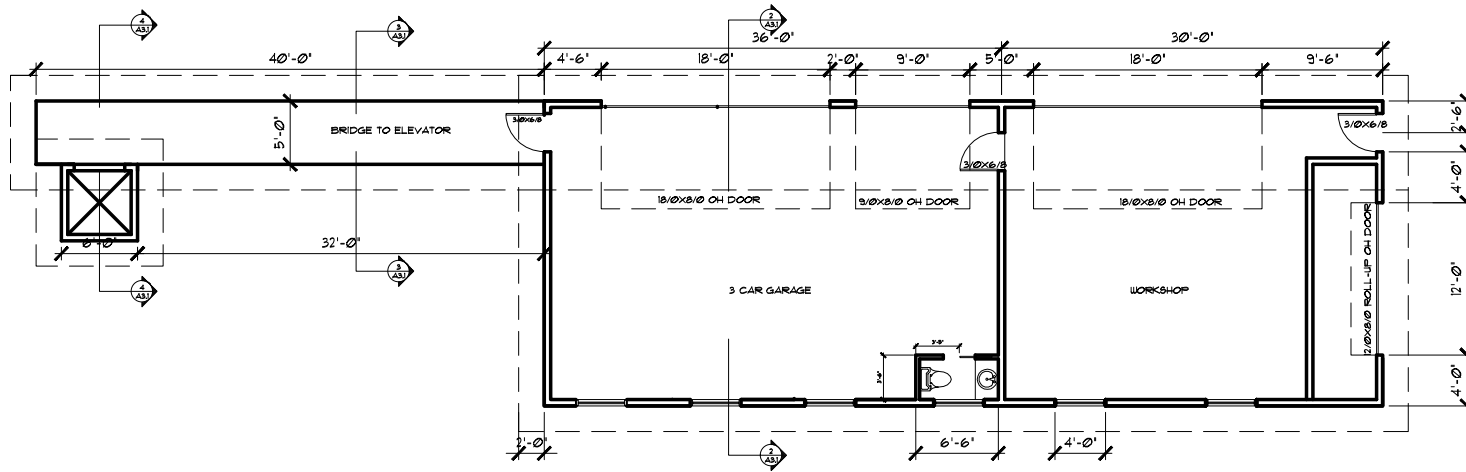

1 FLOOR PLAN
 A3.1 Scale 3/16" = 1'-0"


NOT PRINTED TO SCALE

CITTÀ CONSTRUCTION

101, 1763 Sean Heights
 Saanichton, BC V8M 1X6
 T 250.544.1837
 F 250.544.1840

PROJECT TITLE

**PROPOSED BUILDING
 6966 MARK LANE
 HIGHLANDS B.C.**

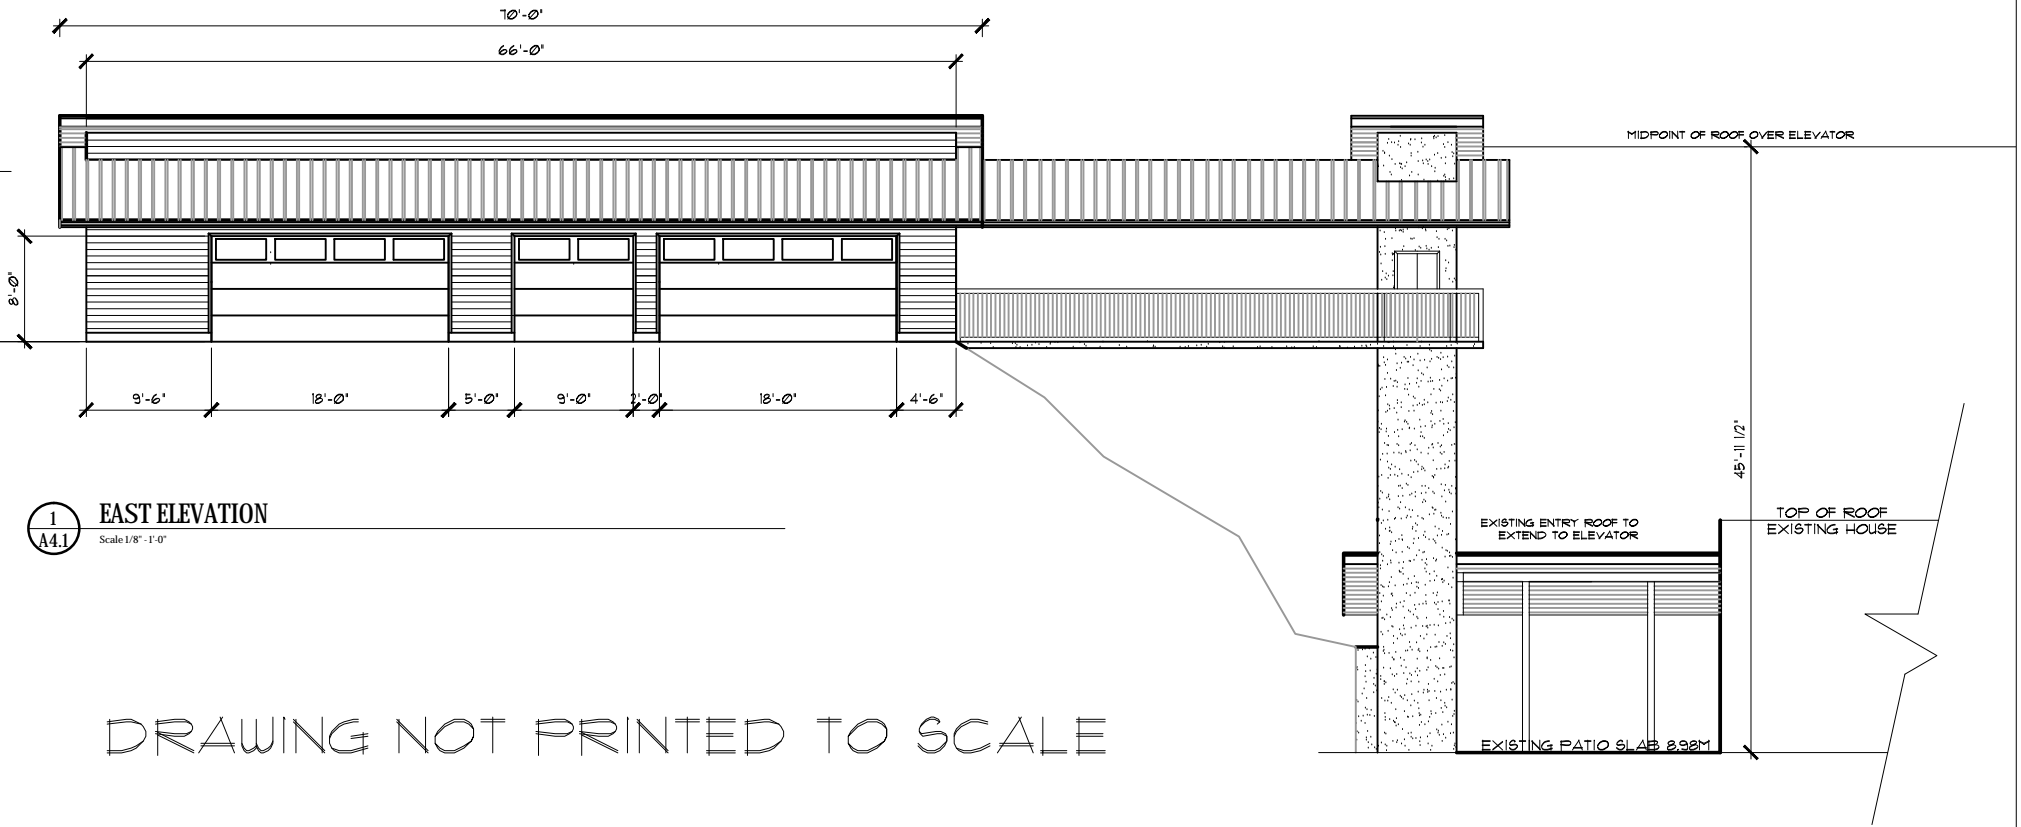



DRAWING NOT PRINTED TO SCALE

CITTÀ CONSTRUCTION

101, 1763 Sean Heights
 Saanichton, BC V8M 1X6
 T 250.544.1837
 F 250.544.1840

PROJECT TITLE

PROPOSED BUILDING
 6966 MARK LANE
 HIGHLANDS B.C.

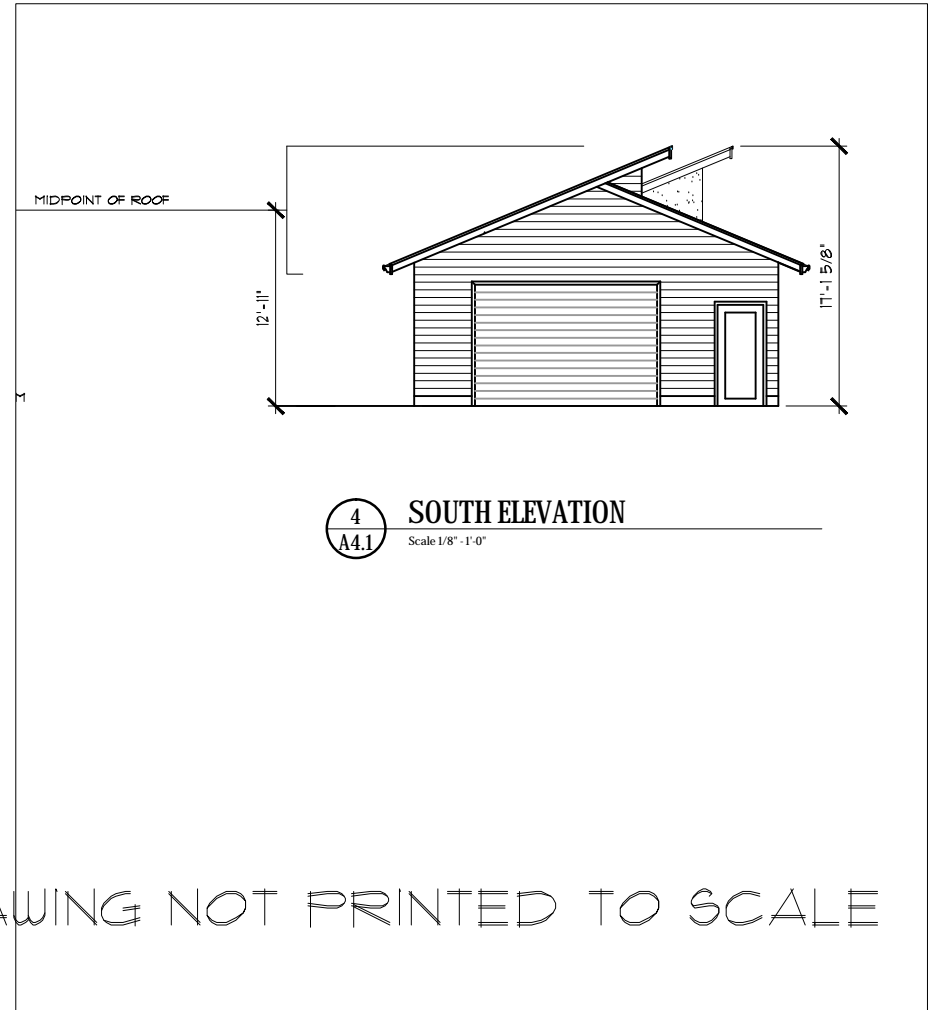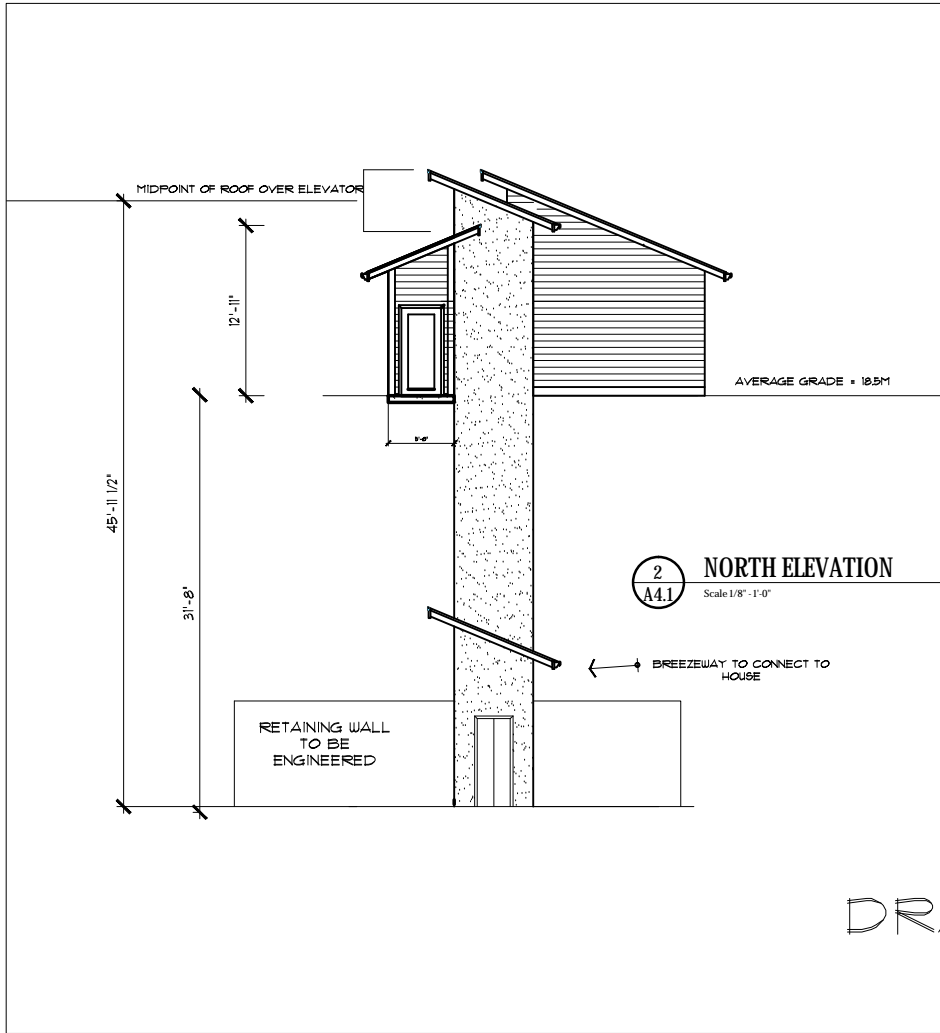


DRAWING NOT PRINTED TO SCALE

CITTA' CONSTRUCTION

101, 1763 Sean Heights
Saanichton, BC V8M 1X6
T 250.544.1837
F 250.544.1840

PROJECT TITLE

PROPOSED BUILDING
6966 MARK LANE
HIGHLANDS B.C.

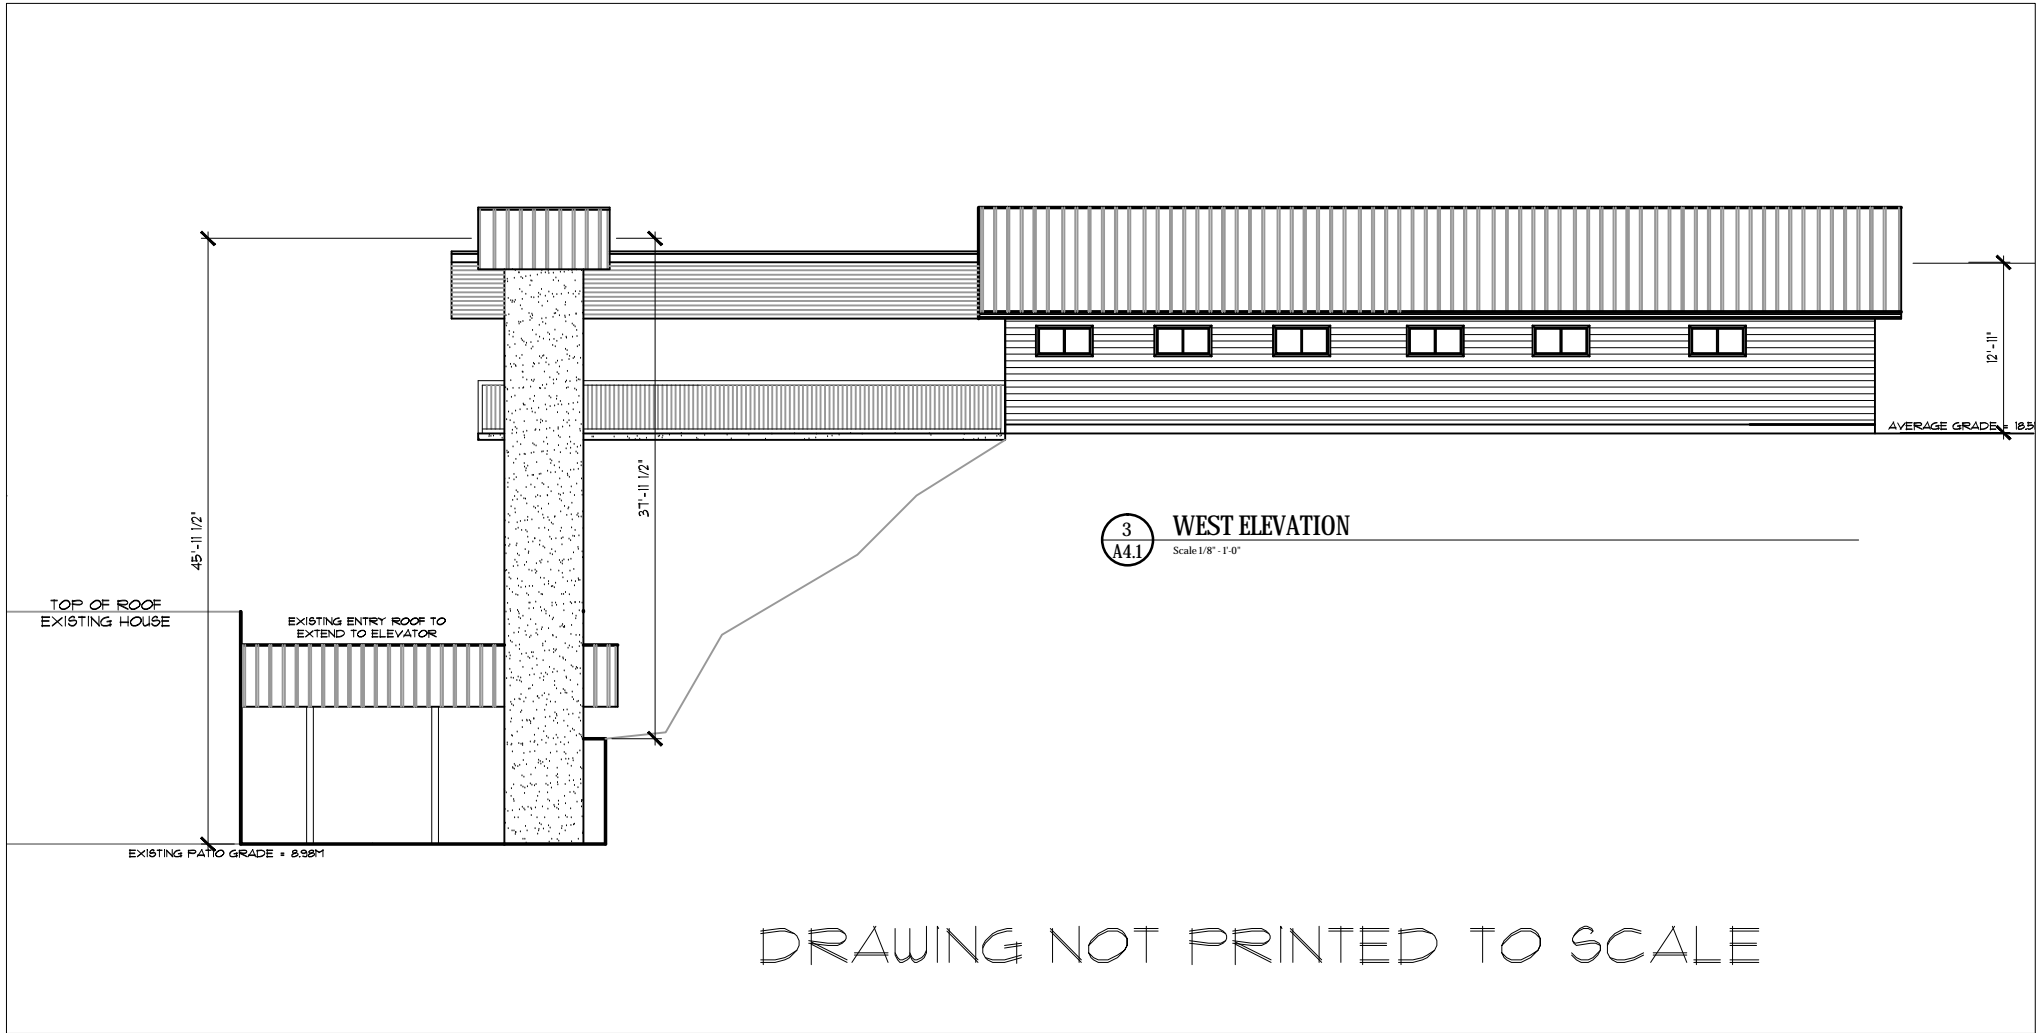

CITTÀ CONSTRUCTION

101, 1763 Sean Heights
Saanichton, BC V8M 1X6
T 250.544.1837
F 250.544.1840

PROJECT TITLE

**PROPOSED BUILDING
6966 MARK LANE
HIGHLANDS B.C.**