



PLAN
SCALE: 1:500

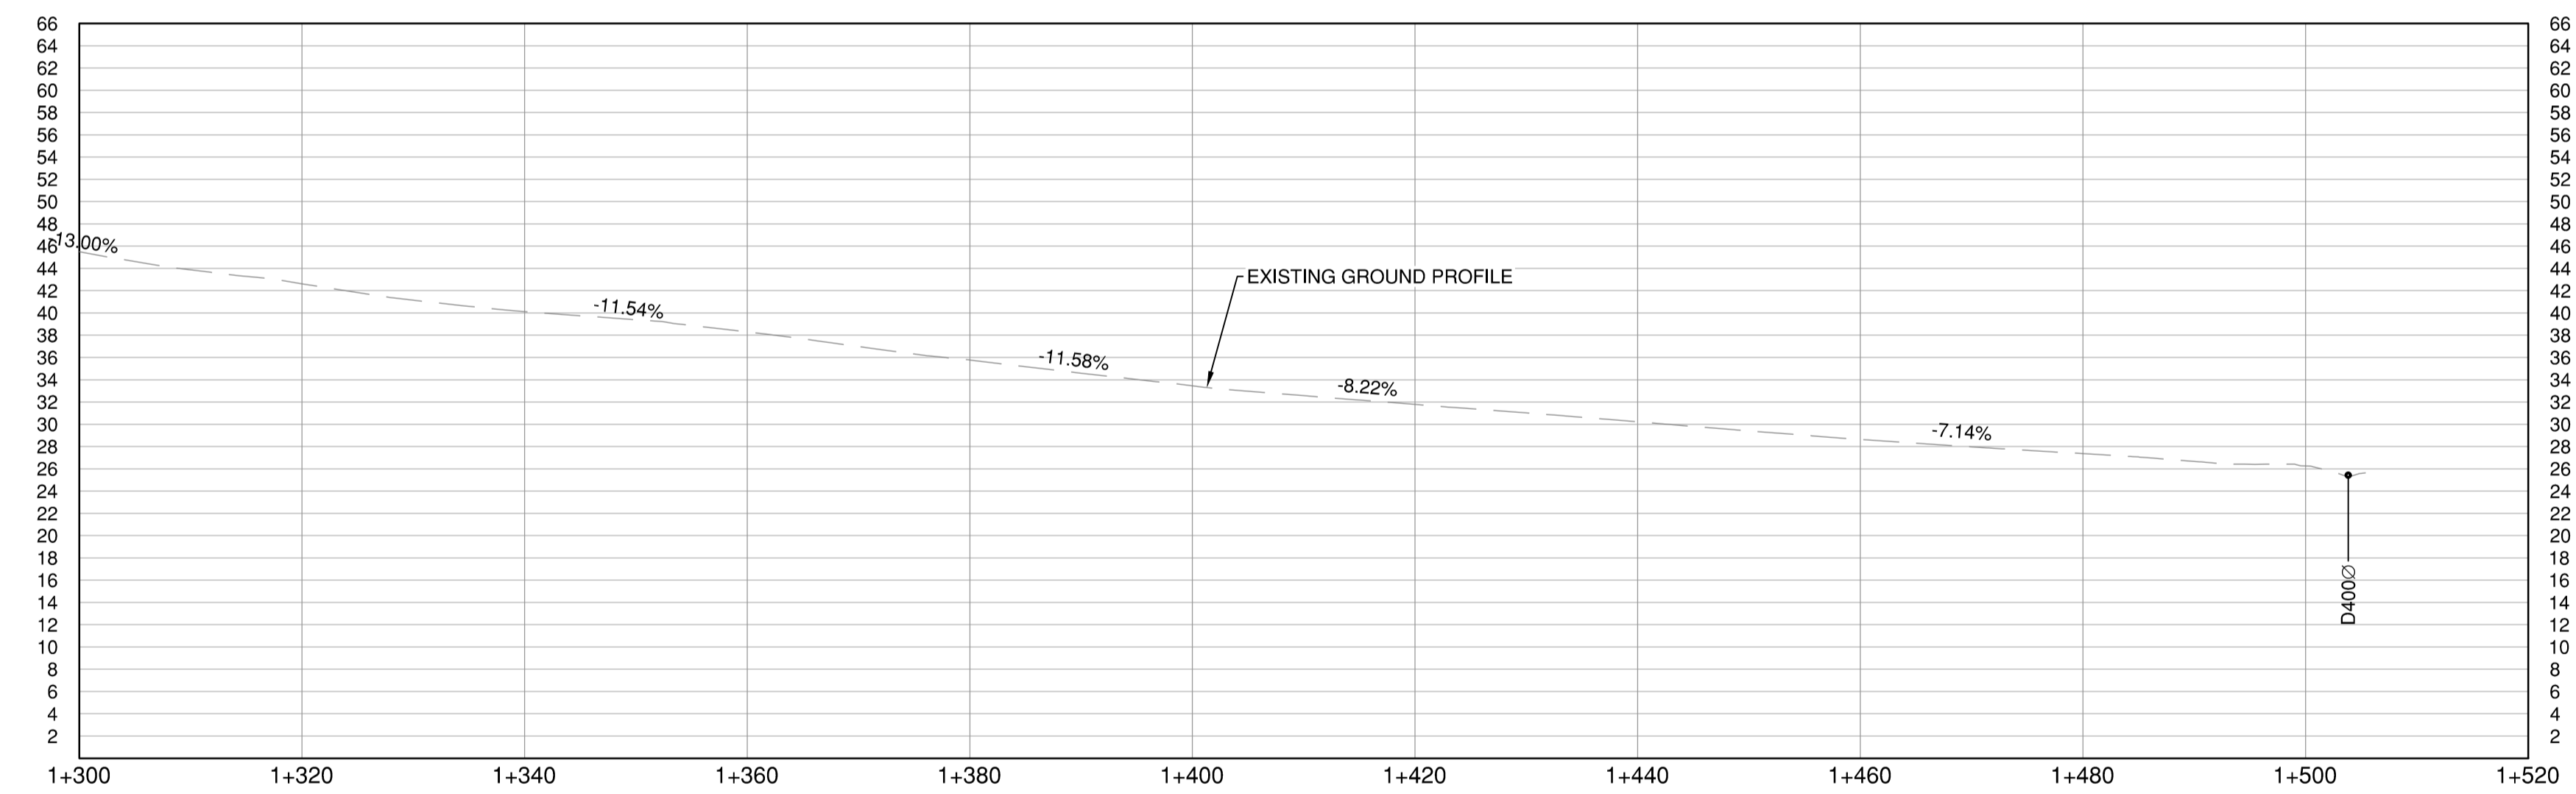

PROFILE
SCALE: 1:500H 1:500V

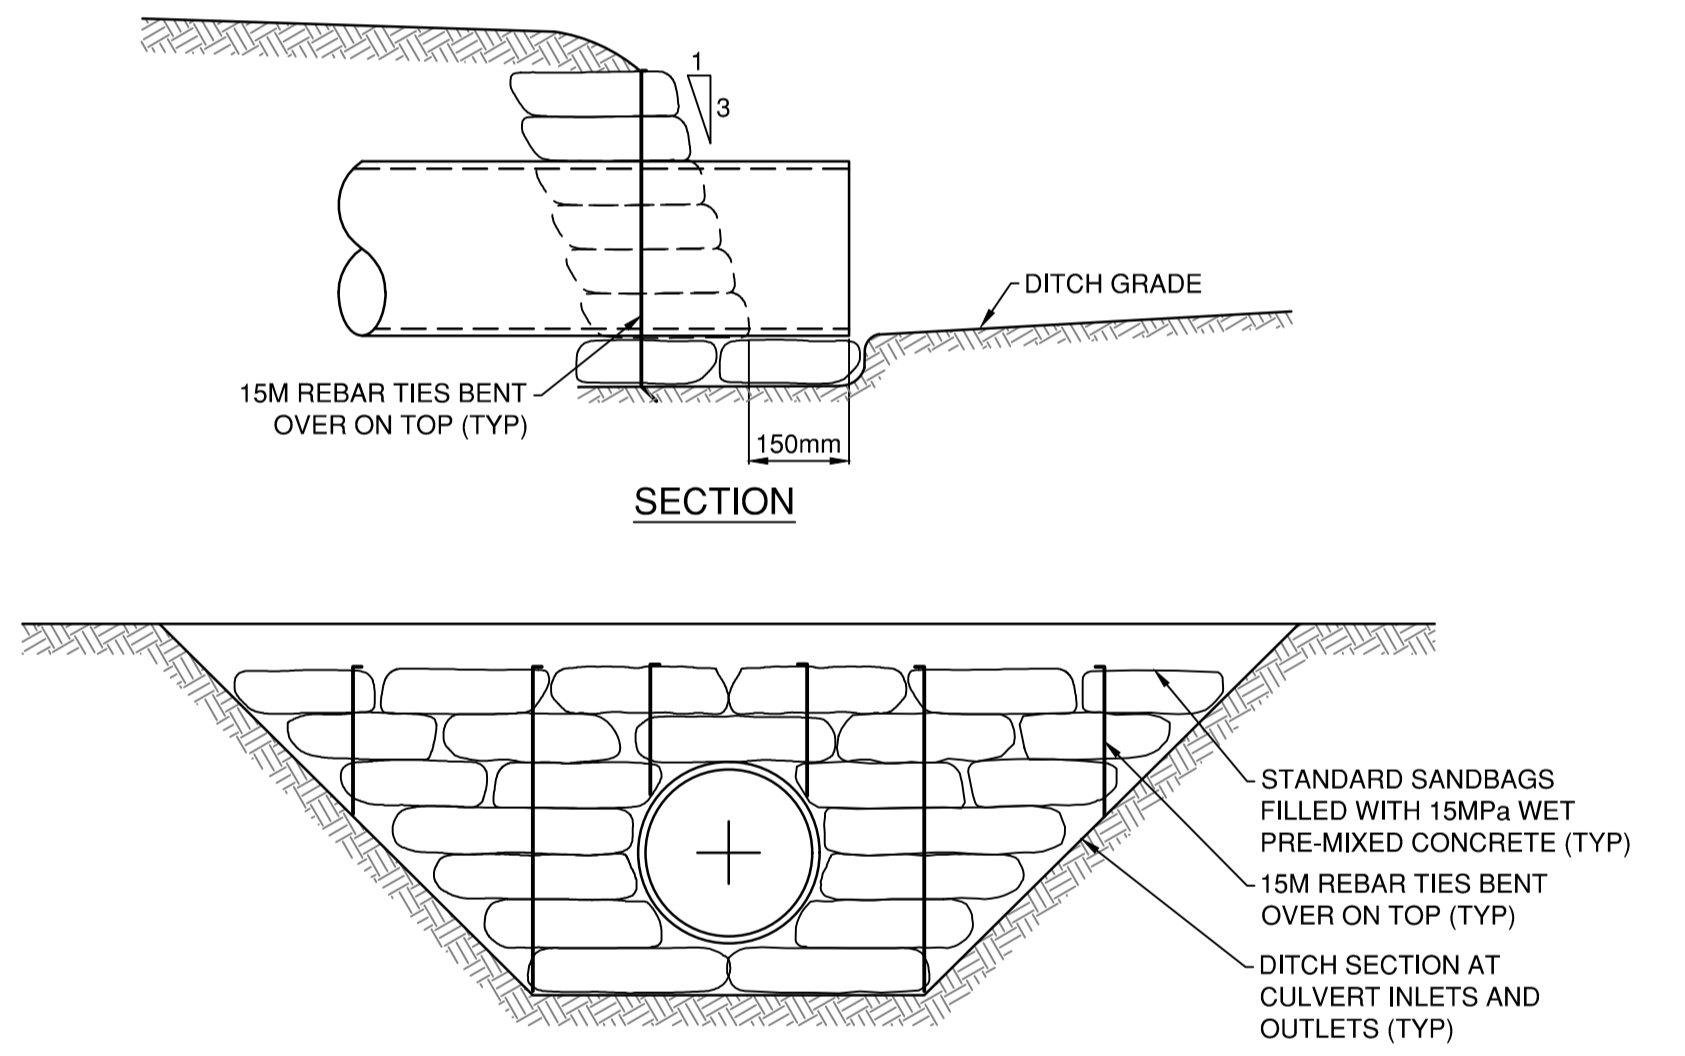

NOTES:
1. IF THE HORIZONTAL DIRECTION OF FLOW AT CULVERT INLETS AND OUTLETS EXCEEDS 30°, THEN THE SANDBAG BULKHEADS REQUIRE CURVED WING WALLS TO FUNNEL THE FLOW.

3 SANDBAG HEADWALL DETAIL
SCALE: NTS



Revision	By	Appd	YYYY.MM.DD

FOR TENDER	OL	2019.09.06
90% DESIGN REVIEW	OL	2019.08.23
Issued	By	Appd

Permit/Seal

**PRELIMINARY
NOT FOR
CONSTRUCTION**

Not for permits, pricing or other official purposes. This document has not been completed or checked and is for general information or comment only.

Consultant

Stantec Consulting Ltd.
400-655 Tyee Road
Victoria BC V9A 6X5
Tel: (250) 388-9161
www.stantec.com

Copyright Reserved

The Contractor shall verify and be responsible for all dimensions. DO NOT scale the drawing. Any errors or omissions shall be reported to Stantec without delay. The Copyright to all designs and drawings are the property of Stantec. Reproduction or use for any purpose other than that authorized by Stantec is forbidden.

Client/Project Logo

Client/Project	CRD		
Client/Project	DRAKE ROAD TRAIL		
Client/Project	SALT SPRING ISLAND		
File Name:	111720082_PLANS		
IG	DL	AG	2019.08.02
Dwn.	Dign.	Chkd.	YYYY.MM.DD

Title	
PROPOSED TRAIL PLAN AND PROFILE STA 1+300 TO STA 1+510	
Project No.	Scale
111720082	AS SHOWN
Revision	Sheet
	of
	Drawing No.
	C102