


1 East Elevation (facing The Heights)
Scale: 1:100

2 East Elevation (facing tree covenant area)
Scale: 1:100



3 North Elevation (facing Kamloops Avenue)
Scale: 1:100

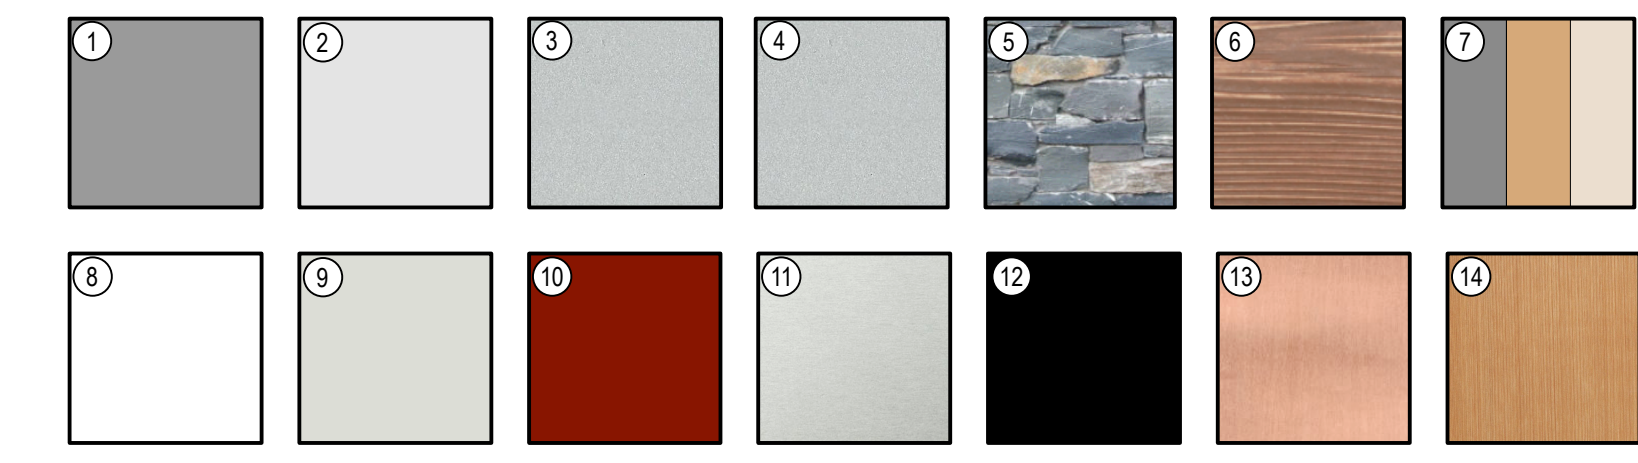

Materials Key

1	Main Floor Fascia Band	Pre-finished Metal Flashing	'Charcoal'
2	Cap Flashing	Pre-finished Metal Flashing	'Weathered Zinc'
3	Cross Cavity / 2, 3, 4 Fascia Band	Pre-finished Metal Flashing	'Galvalume'
4	RWL's	Pre-finished Metal	'Silver Metallic'
5	Stone Cladding	Ledge Stone Veneer	K2 'Spring Valley'
6	Fibre Cement Siding	7" Ex. Horizontal Siding - Stained	Woodtone Rustic Series 'Mountain Cedar'
7	Stucco (3 colours)	BM HC-166 'Kendall Charcoal' / BM HC-41 'Richmond Gold' / BM HC-45 'Shaker Beige'	
8	Windows	Vinyl Window Frames	White
9	Window / Door Trim	Combed Spruce - Painted	BM OC-52 'Gray Owl'
10	Exterior Suite Doors	Fiberglass - Painted	BM 2005-20 'Hot Apple Spice'
11	Exterior Entrance Doors	Aluminum Storefront	Anodized Aluminum
12	Deck Railing / Patio Railing	Pre-Finished Aluminum (w/ glass @ decks)	'Black' Aluminum / transparent glass
13	Canopy Fascia	Metal Fascia / Metal Flashing	'Copper Penny' / 'Regent Grey'
14	Canopy Posts	Cedar	'Cedar' Semi-Transparent Stain