

Site Plan of Part of Lot 6, Section 44, Sooke District, Plan 1958.

Scale 1:150





The intended plot size of this plan is 432 mm in width by 559 mm in height (B size) when plotted at a scale of 1:150

Legend:



All distances are in metres and decimals thereof unless otherwise indicated. Dimensions are derived from Land Title Office records.

- denotes High Water Mark (HWM) as determined by Lehna Malmkvist, M.Sc., R.P.Bio.
- denotes flagging set on HWM by Lehna Malmkvist, M.Sc., R.P.Bio.

Field work completed August 10, 2011

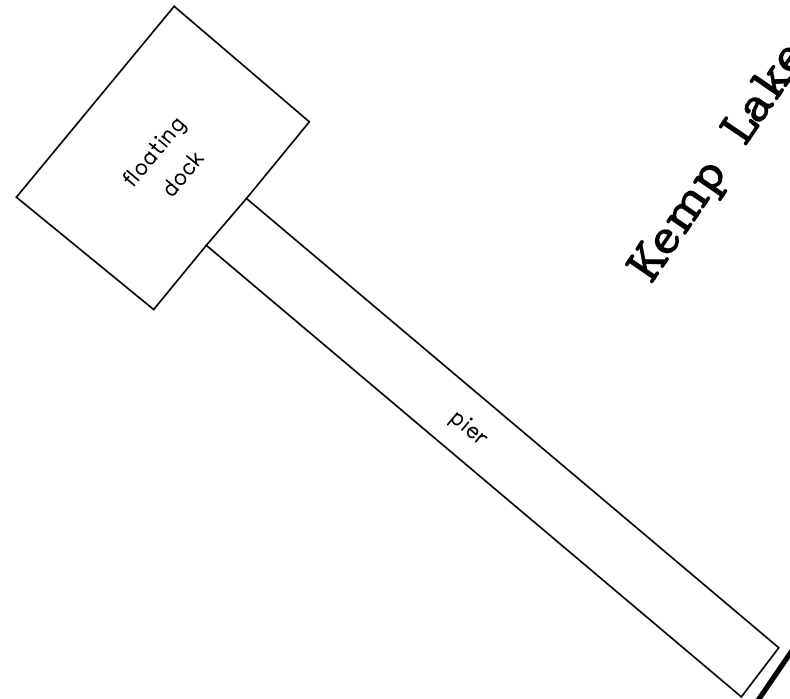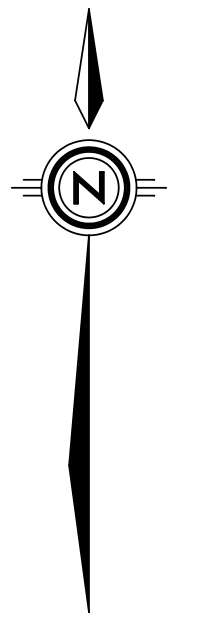

Key Plan Scale 1:1500

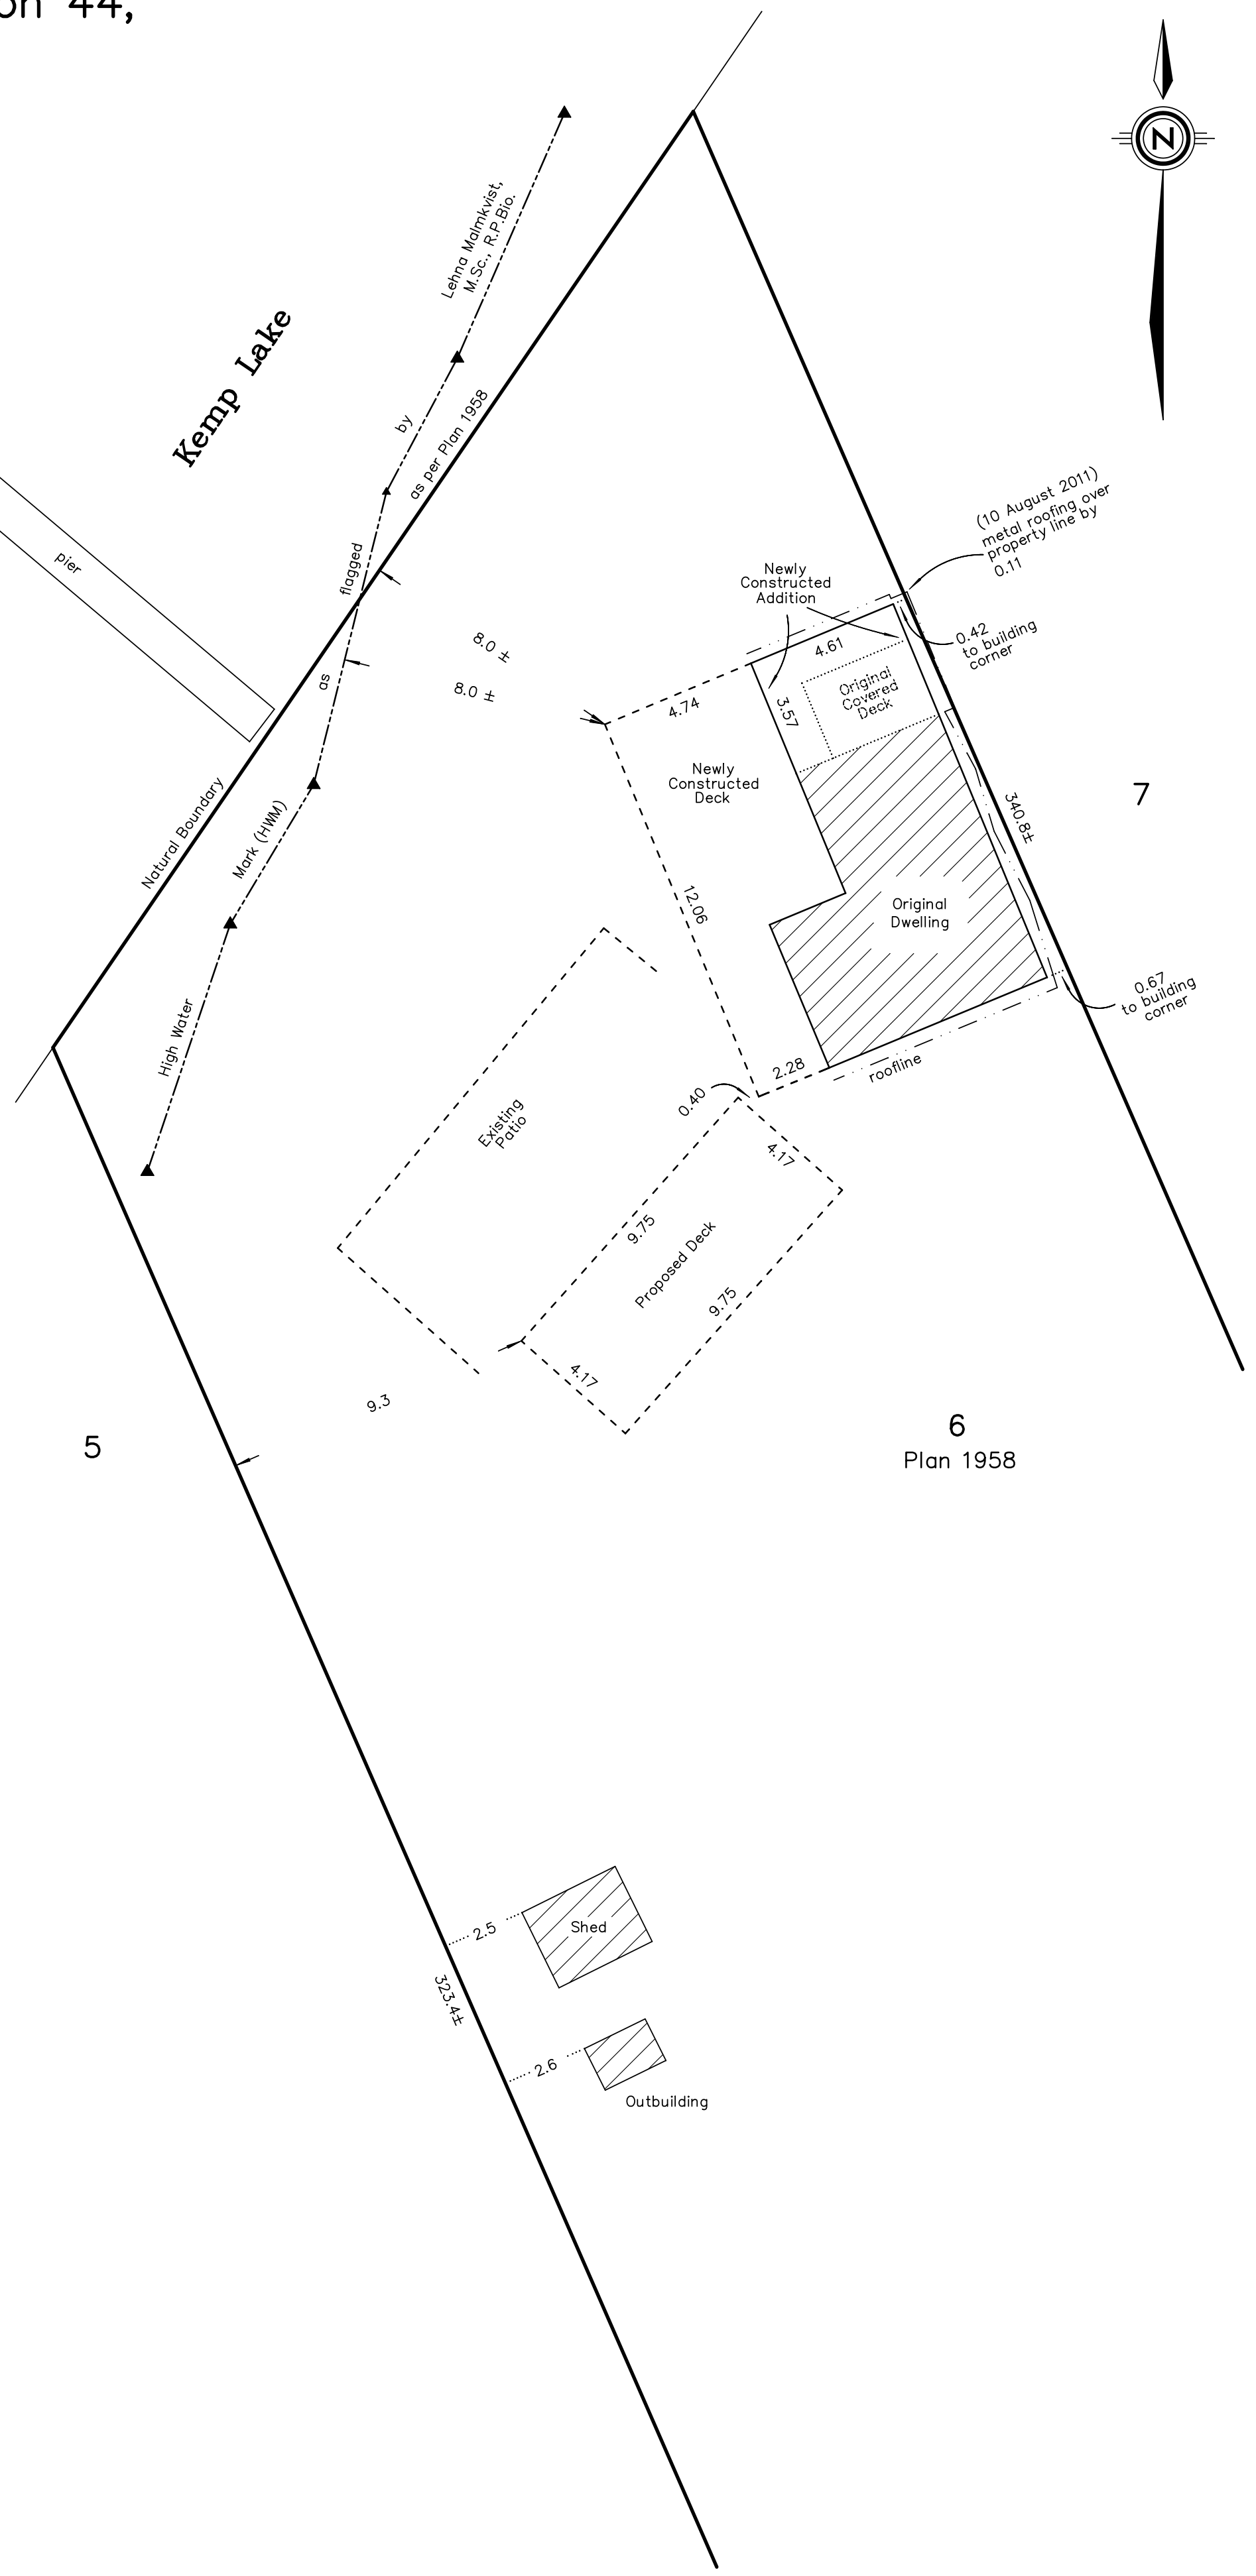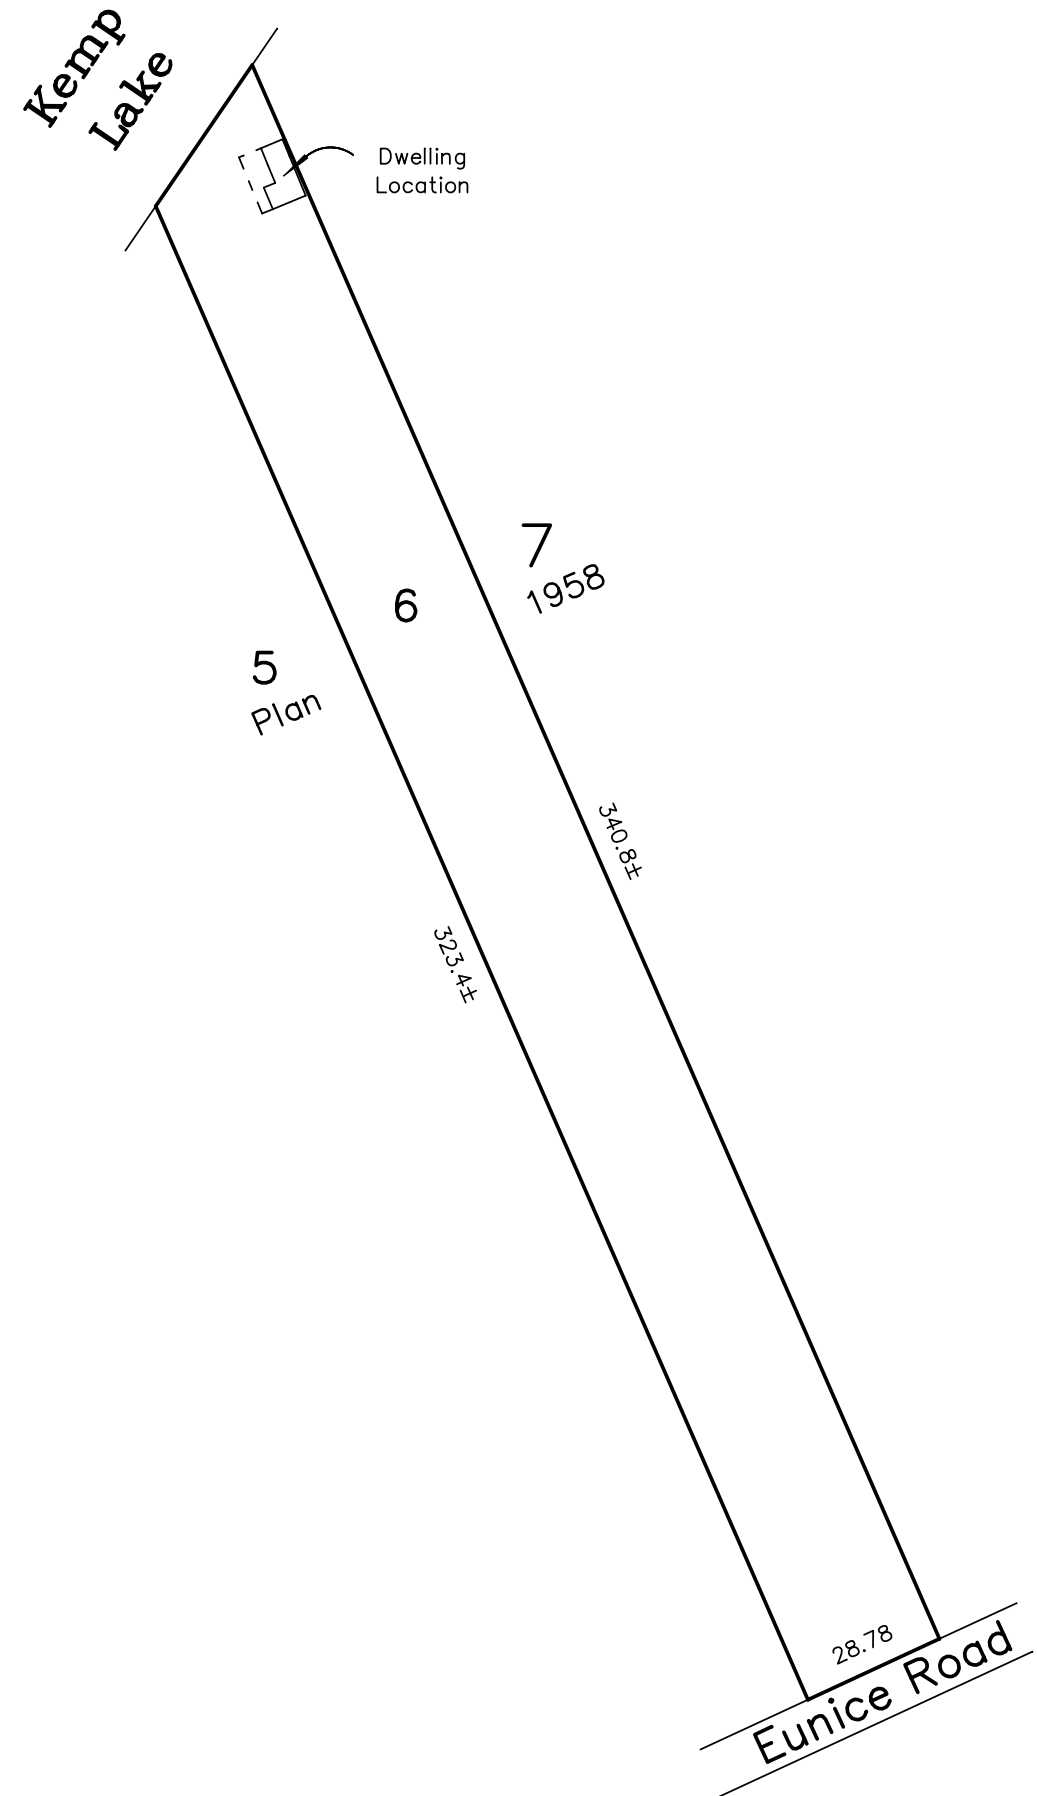

12 December 2011

Michael J. McIlvaney, BCLS

McIlvaney Riley Land Surveying Inc.

#113 - 2244 Sooke Road
Victoria, B.C. V9B 1X1
(250) 474-5538
www.mrls.ca

File: 4578BLC3