
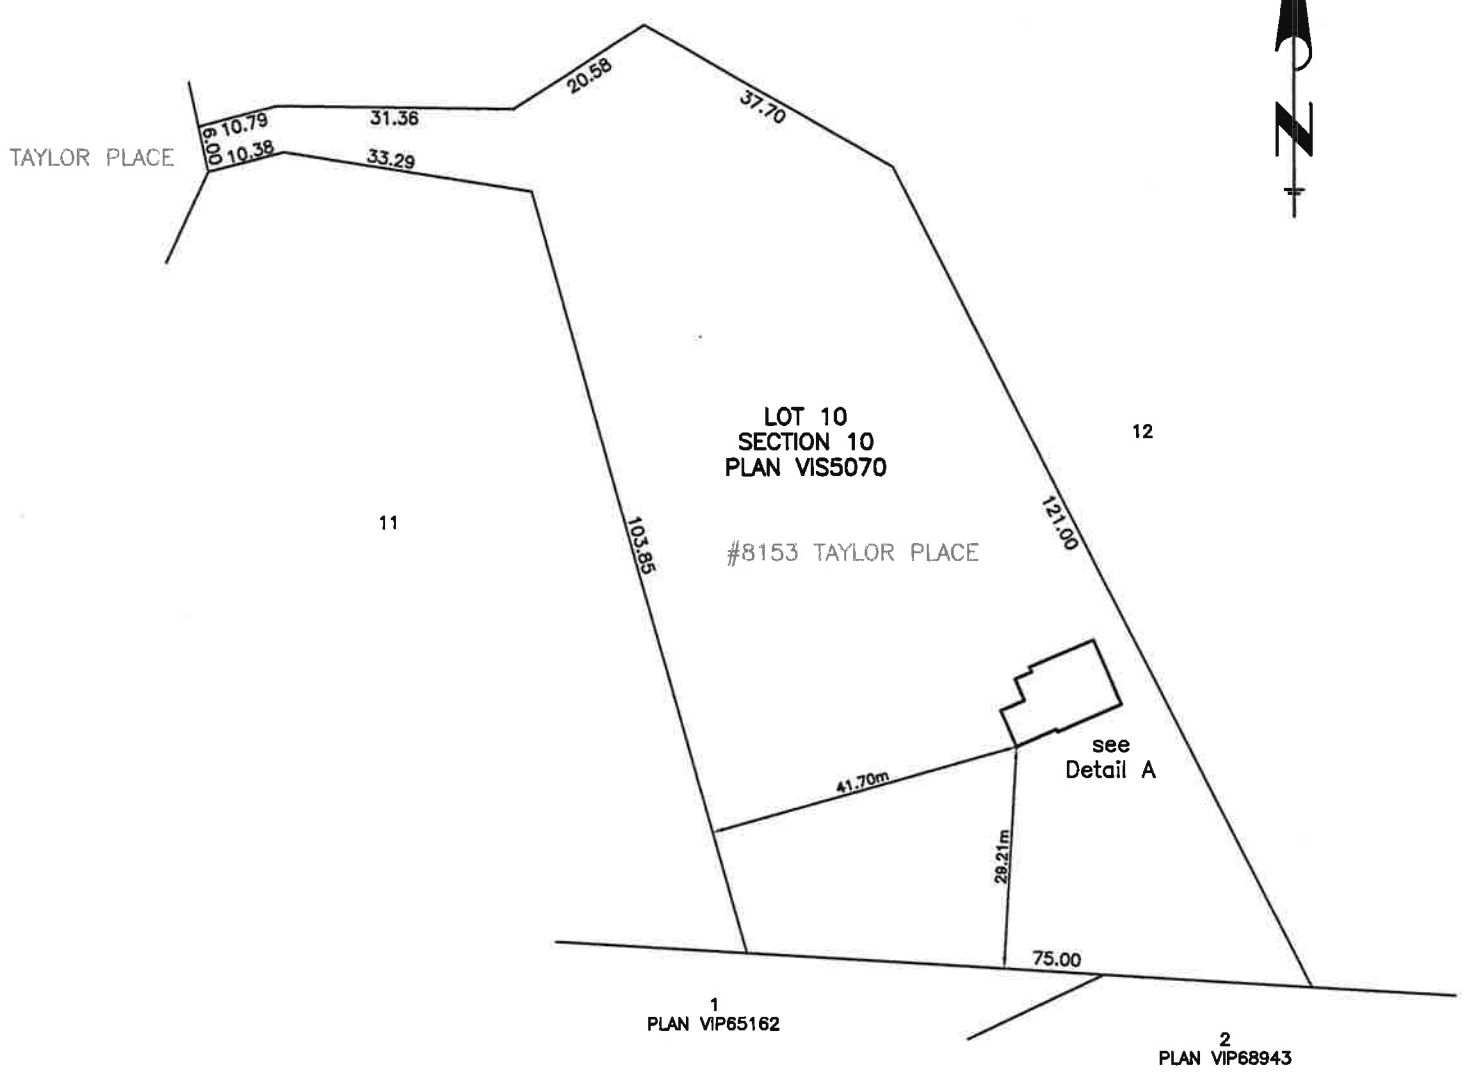


31112
5811-133


SITE PLAN OF BUILDING LOCATION ON: STRATA LOT 10, SECTION 10, OTTER DISTRICT, STRATA PLAN VIS 5070 (P.I.D. No. 024-981-702)

This document shows the relative location of the surveyed structure and the features to the boundaries of the parcel described above. This document shall not be used to define property lines or property corners.

Distances shown are in metres and are derived from Strata Plan VIS 5070

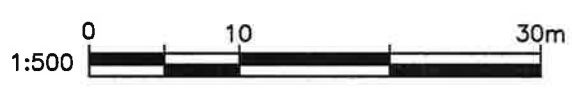

DETAIL A
SCALE 1:250

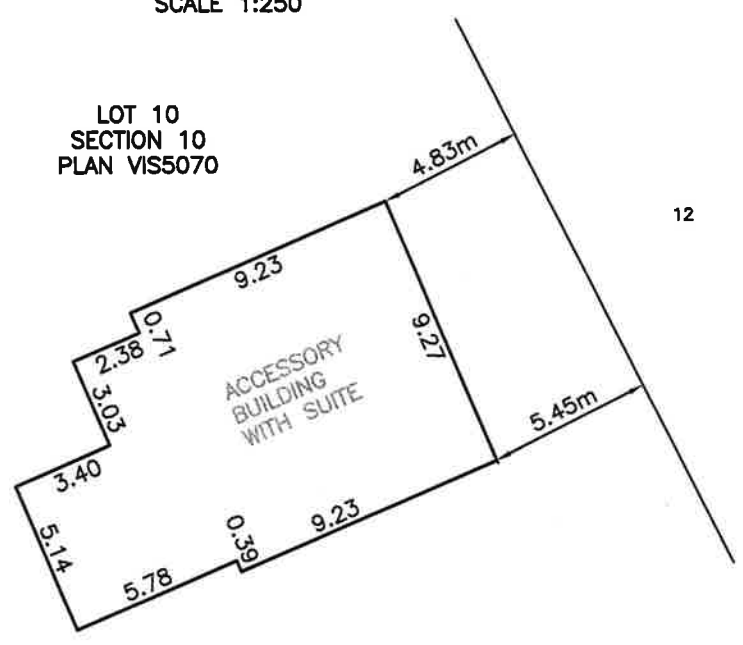

This subject property is affected by the following registered documents:
ES18959, ES24294, ES24296, ES24297, ES24299, EF17289, ES18947, ES18953, ES24290, ES18963, ES18964

The signatory accepts no responsibility or liability for any damages that may be suffered by a third party as a result of any decisions made, or actions taken based on this document.

Certified Correct this 29 day of JUNE, 2012.

 (COLIN COCKING, ASCT)
ASCT (Not valid unless signed)