


**SITE PLAN**  
**GOLDSTREAM BRIDGE DETAIL** (A)  
 1:100 H&V

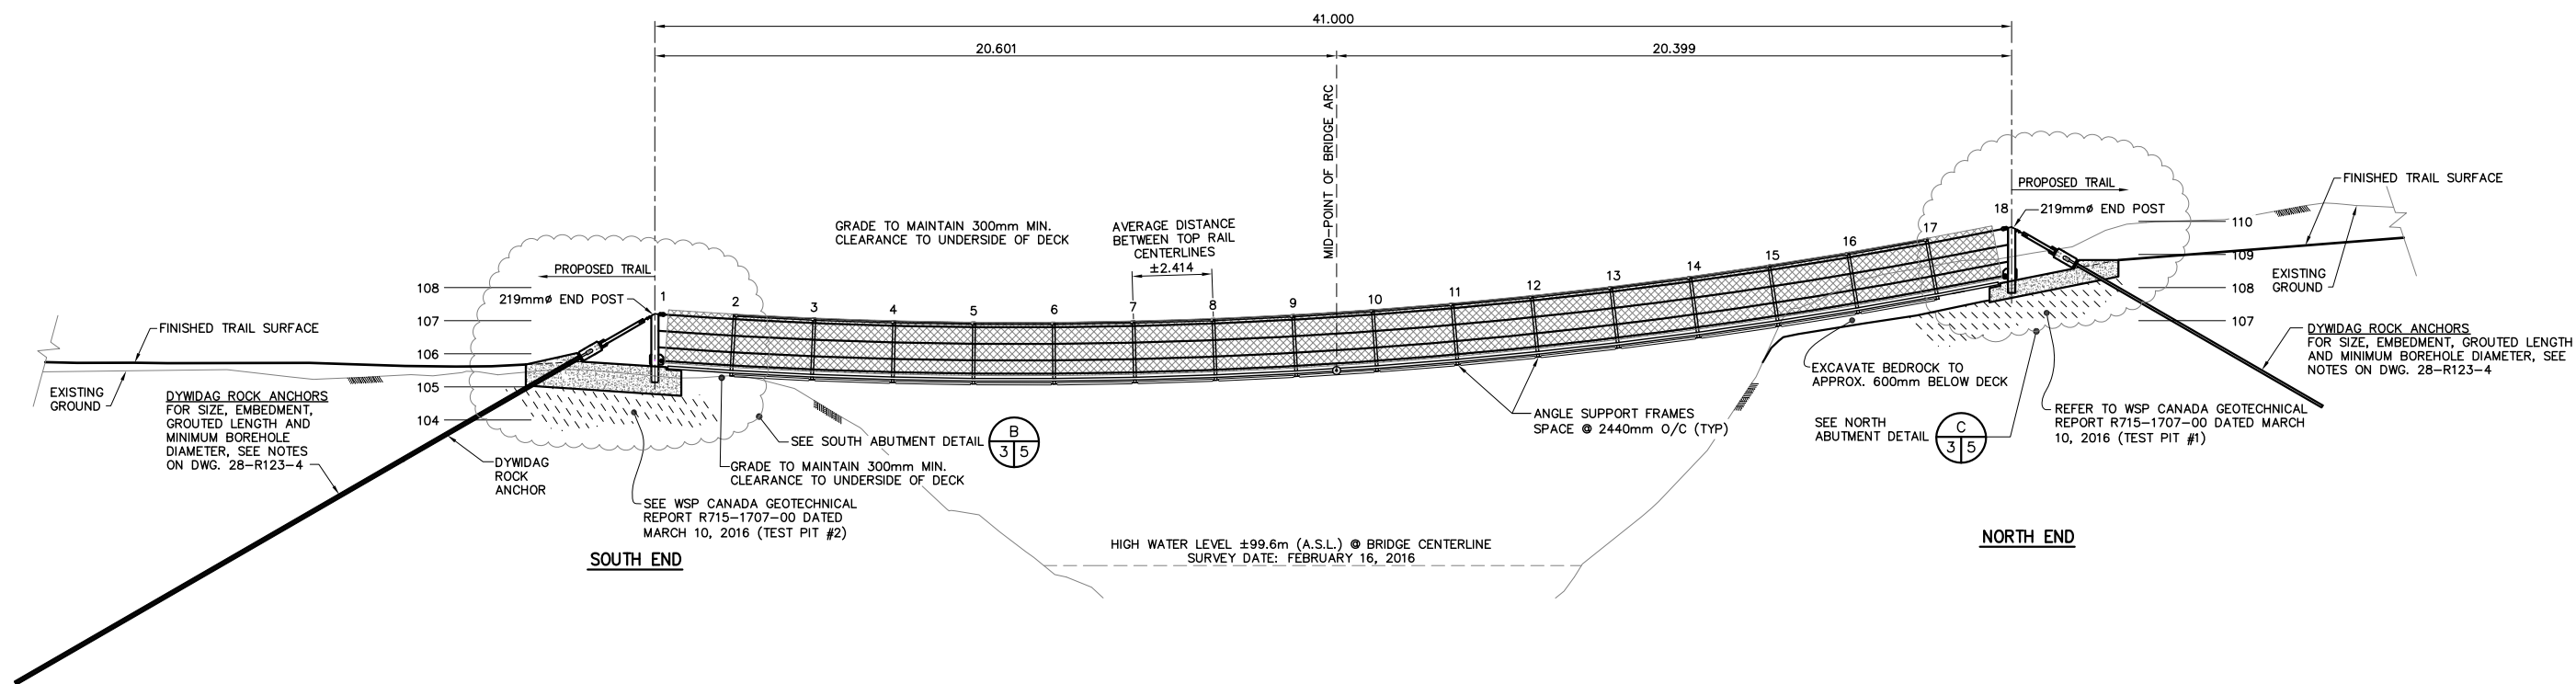

**BRIDGE SITE PROFILE**  
 1:100 H&V

| SEAL | BY | DATE | No. | REVISION | ENG. | No. | DATE | ISSUE    |            |
|------|----|------|-----|----------|------|-----|------|----------|------------|
|      |    |      |     |          |      |     | 1    | 18/05/16 | FOR TENDER |
|      |    |      |     |          |      |     | 0    | 12/05/16 | FOR REVIEW |

**CRD**  
 Making a difference...together

|  |                     |   |                          |
|--|---------------------|---|--------------------------|
| Capital Regional District   Parks & Environmental Services |                     | <b>TRANS CANADA TRAIL</b><br>(Sooke Hills Wilderness Regional Park) |                          |
| DESIGNED A.J.R.  | SURVEYED S.R./JP.B. | PROJECT AREA 3  |                          |
| DRAWN H.L.   | DATE 25/04/16       | GOLDSTREAM RIVER SUSPENSION BRIDGE                                  |                          |
| SCALE HORIZONTAL AS SHOWN                                  | CHECKED P.D./R.S.   | BRIDGE PLAN DETAIL AND PROFILE                                      |                          |
| SCALE VERTICAL AS SHOWN                                    | APPROVED A.J.R.     | CONTRACT NUMBER 16-1874   | DRAWING NUMBER 28-R123-3 |
|  |                     | ISSUE 1   | SHT. No. 3 OF 5          |

DRAWING REDUCED - NOT TO SCALE