



**LEFT ELEVATION**  
SCALE: 1/4" = 1'0"

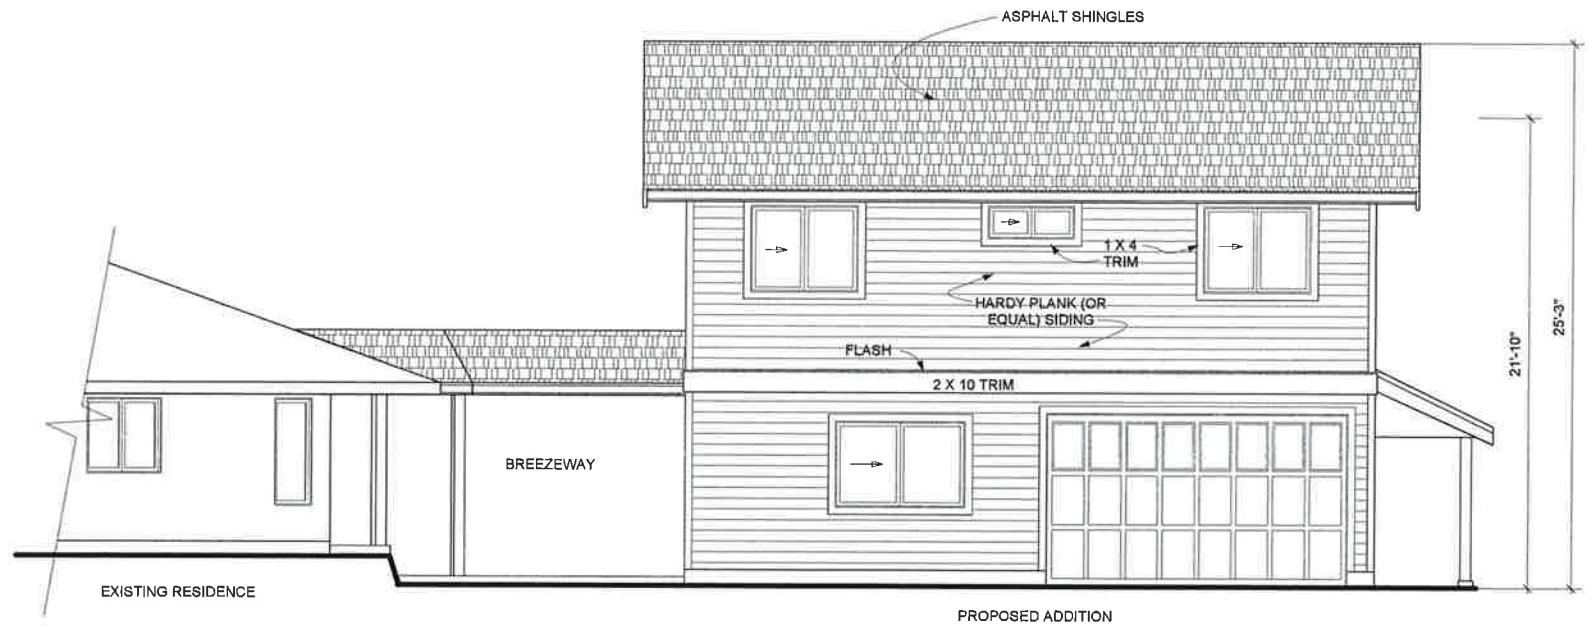


**FRONT ELEVATION**  
SCALE: 1/4" = 1'0"

NEW WINDOWS TO CONFORM TO THE MINIMUM RATINGS OF A1, B3, C3, AND F IF WITHIN 2 METRES OF FINISHED GRADE. IN ACCORDANCE WITH LOCAL AUTHORITY  
FLASH OVER ALL UNPROTECTED OPENINGS

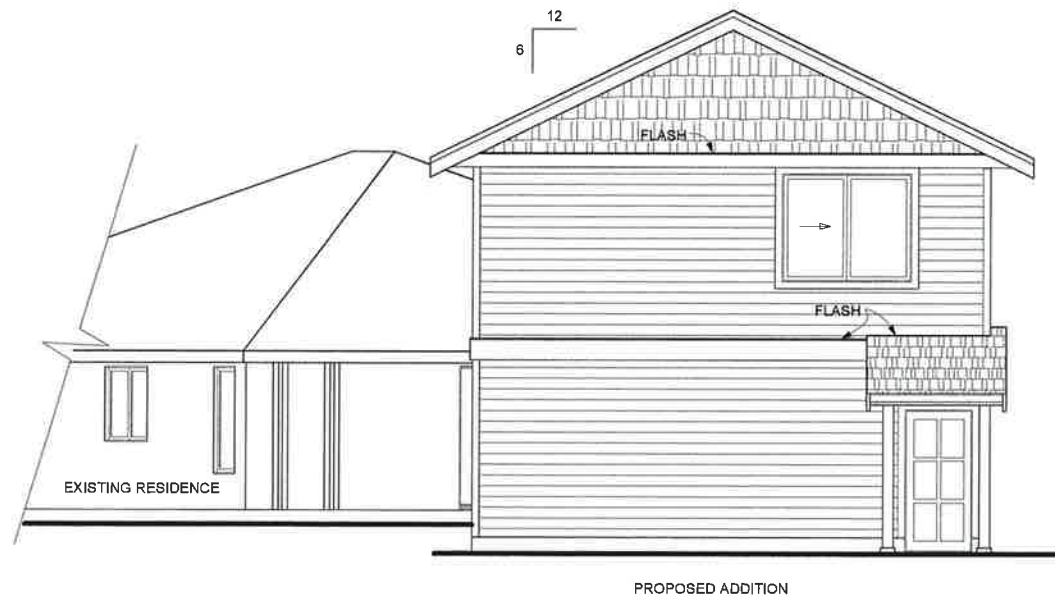


**RIGHT ELEVATION**  
SCALE: 1/4" = 1'0"

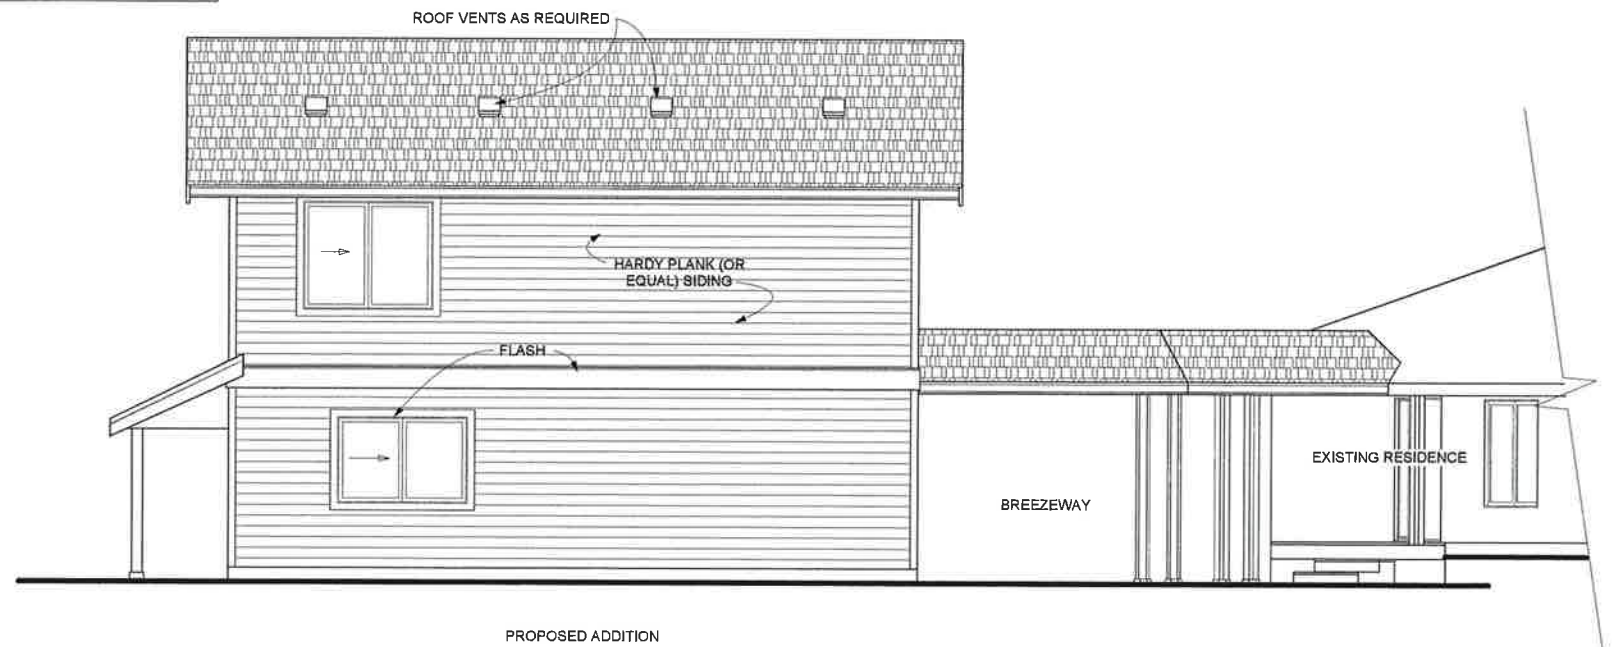

**REAR ELEVATION**  
SCALE: 1/4" = 1'0"

**NOT TO SCALE**



Proposed Addition For:	
<b>CHRIS GRIEVE</b>	
	201-784 Goldstream Avenue Victoria BC. V9B 2X6 Phone 250 474 6122 colwooddesignline.com email designline@shaw.ca
	Date: SEPTEMBER 2012