


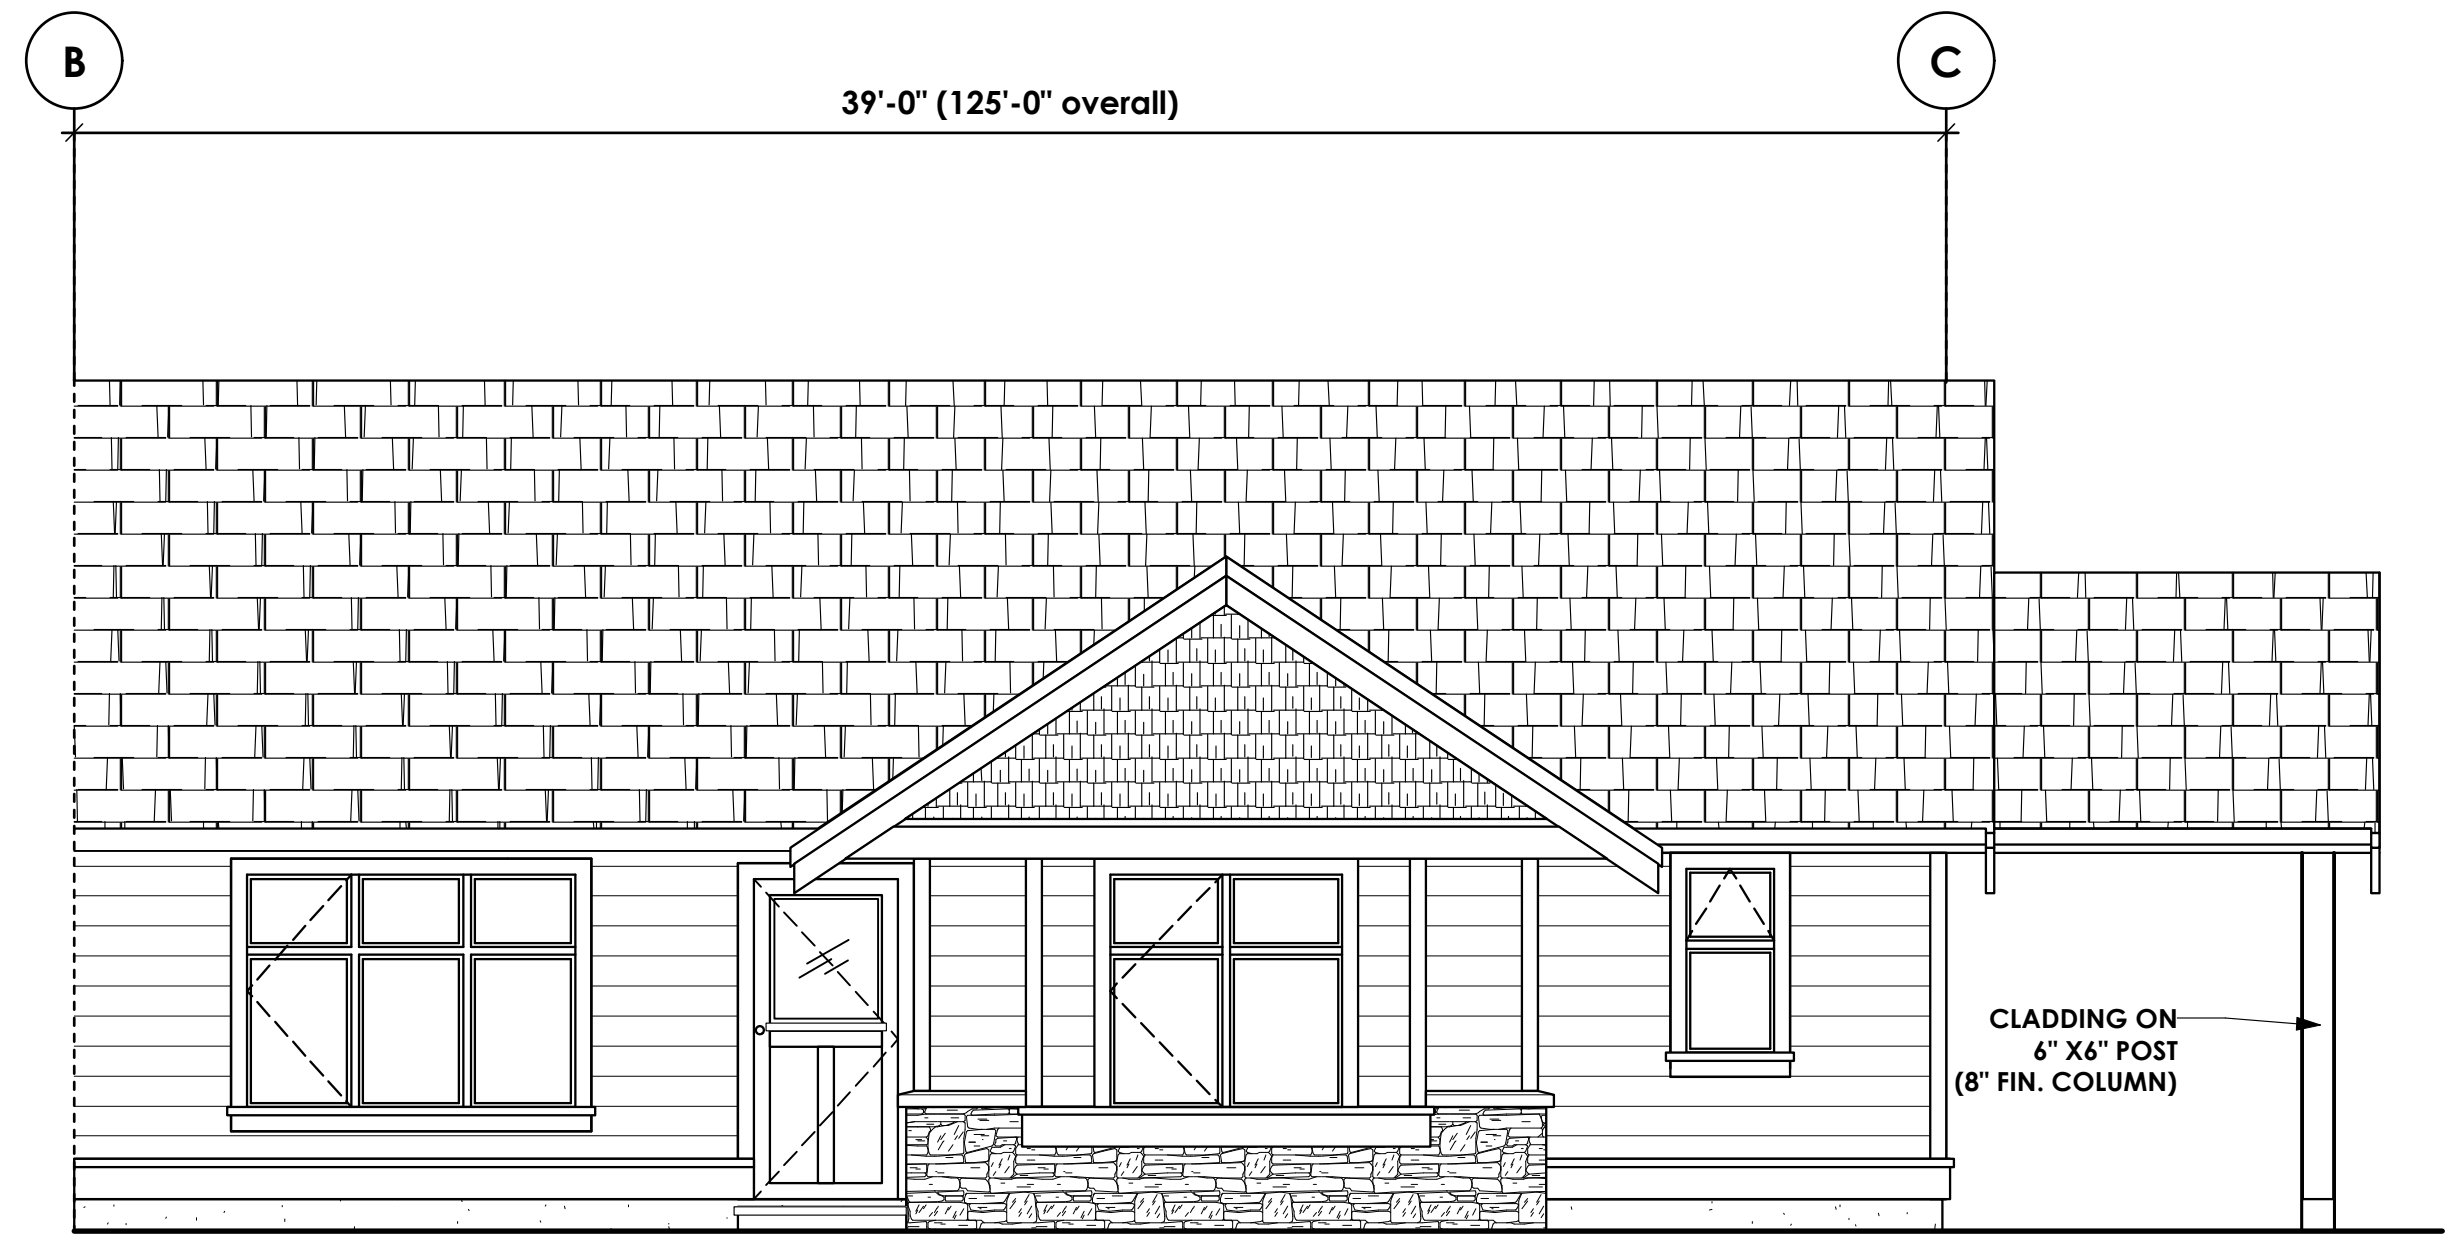

1 Front Elevation
 Scale: 1/4" = 1'-0"
 A2



2 Left Elevation
 Scale: 1/4" = 1'-0"
 A2



PROFESSIONAL SEALS

Pages

A1	Siteplan
A2	Front Elevations
A3	Rear Elevations
A4	Crawspace/Foundation
A5	Main Floor Plan
A6	Upper Floor Plan
A7	Section 1
A8	Section 2
D1	Rainscreen Application Details

ISSUED/REVISED

NO.	DATE	DESCRIPTION
01	01/07/13	B.P. Submission

General Contractor and or Owner to verify and thoroughly review all aspects of plan prior to commencement and setting out of all work. Any discrepancies are to be reported to Building Designer immediately. Building Designer not liable for changes made to plan on site or failure to report discrepancies. Refer to General notes included on plan.

Note: B.C.L.S. to verify placement and siting of all structures on lot. General Contractor to work in conjunction with B.C.L.S. to ensure proper placement of structures on site prior to starting work. Building Designer not responsible for any encroachments of any kind with regard to siting or placement of structures on lot.

Structural Engineer to review plan (where required), and specify structure as deemed necessary. It is the responsibility of the owner or contractor to verify and commission all engineering requirements with municipal building departments prior to starting work.

Truss Manufacturer to review plans to verify roof design where eng. roof trusses are shown, and to contact building designer to advise if revisions are necessary.

© COPYRIGHT

This plan and design is covered by copyright law and may not be reproduced, copied or used in any form whole or in part without the express written permission of Victoria Design Limited, and may only be used to construct this particular dwelling on the specified lot indicated in the title block below.

VICTORIA DESIGN GROUP	DRWG NO. 7297-1
	SHT. NO. A2 OF A8
	DATE Jan 7th, 2013
	SCALE As Shown
	DRAWN LMK/JTE/MRB/MDK
	REVIEWED BY JTE

103 - 891
 4 TREE AVENUE
 VICTORIA B.C.
 V9B 0A6
 PH: 250-382-7374
 FAX: 250-382-7364
 WWW.VICTORIADESIGNGROUP.CA

Elevations

PROJECT

**Proposed Residence
 For Jim Whitnack
 Lot 21 Lemare Crescent
 Sooke B.C.**

