


DRAWING INDEX		
DWG NO	DRAWING TITLE	REV
T-1	TITLE SHEET	A
A-1	SITE PLAN	A
A-2	ENLARGED SITE PLAN	A
A-3	EAST ELEVATION	A

KEY PLAN

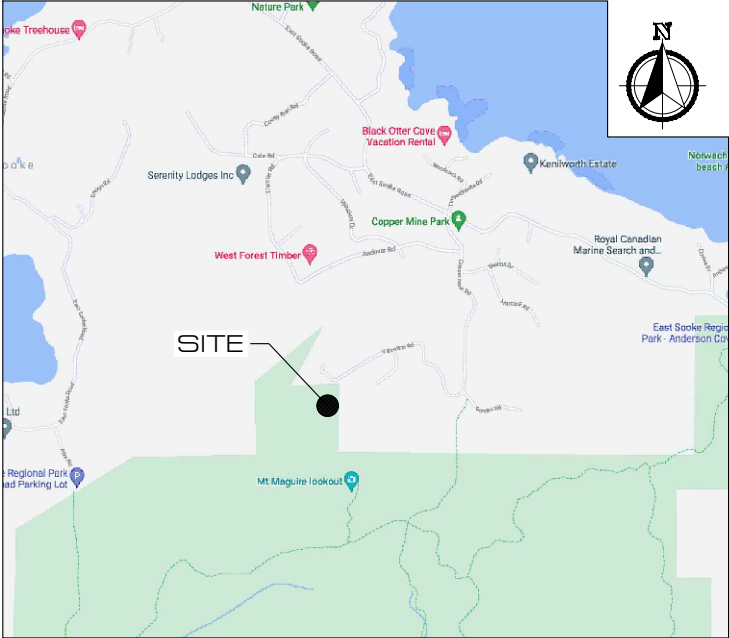

NOT TO SCALE

LATITUDE: N 48357778°

LONGITUDE: W 123.684167°

NAD 83

SITE INFORMATION	
SITE ID:	BC00142
SITE NAME:	MOUNT MAGUIRE (EAST SOOKE)
SITE ADDRESS:	6246 GORDON ROAD SOOKE, BC
LEGAL DESCRIPTION:	REFERENCE PLAN OF PART OF LOT 2, DISTRICT LOTS 143 AND 200, AND SECTION 154, SOOKE DISTRICT, PLAN 42290
SITE CONFIGURATION:	MONOPOLE
APPLICANT:	GLOBAL NETWORK TRANSPORT

A	ISSUED FOR REVIEW	JUN 26/22	AD
REV	DESCRIPTION	DATE	BY

PERMIT TO PRACTICE# 1 000390
ENGINEERING SEAL




CORE ONE
CONSULTING
SURREY • CALGARY • MONTREAL

TEL: (778) 805-2166
TF: 1+(855) 708-2195
WEB: WWW.COREONECONSULTING.COM
CONTACT: INFO@COREONECONSULTING.COM

PROJECT: BC00142 MOUNT MAGUIRE (EAST SOOKE) 6246 GORDON ROAD SOOKE BRITISH COLUMBIA	DRAWING TITLE: TITLE SHEET
--	-----------------------------------

SCALE: N/A
REVIEWED BY: LC
APPROVED BY: DA
DRAWN BY: AD
DATE: JUN 26/22
CAD FILE: T-1
PROJECT NO: 22C2477
DRAWING NO: T-1

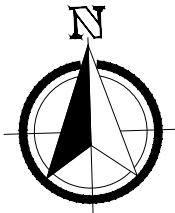


TRUE NORTH ARROW SHOWN ON
THIS DRAWING IS APPROXIMATE
ONLY AND MUST BE VERIFIED

NOTES:

1. SITE PLAN INFORMATION OBTAINED A SURVEY PREPARED BY
McELHANNEY DATED APRIL 5, 2022.

LEGAL DESCRIPTION:

LOCATED ON LOT 2, DISTRICT LOTS 143 AND 200, AND
SECTION 154, SOOKE DISTRICT, PLAN

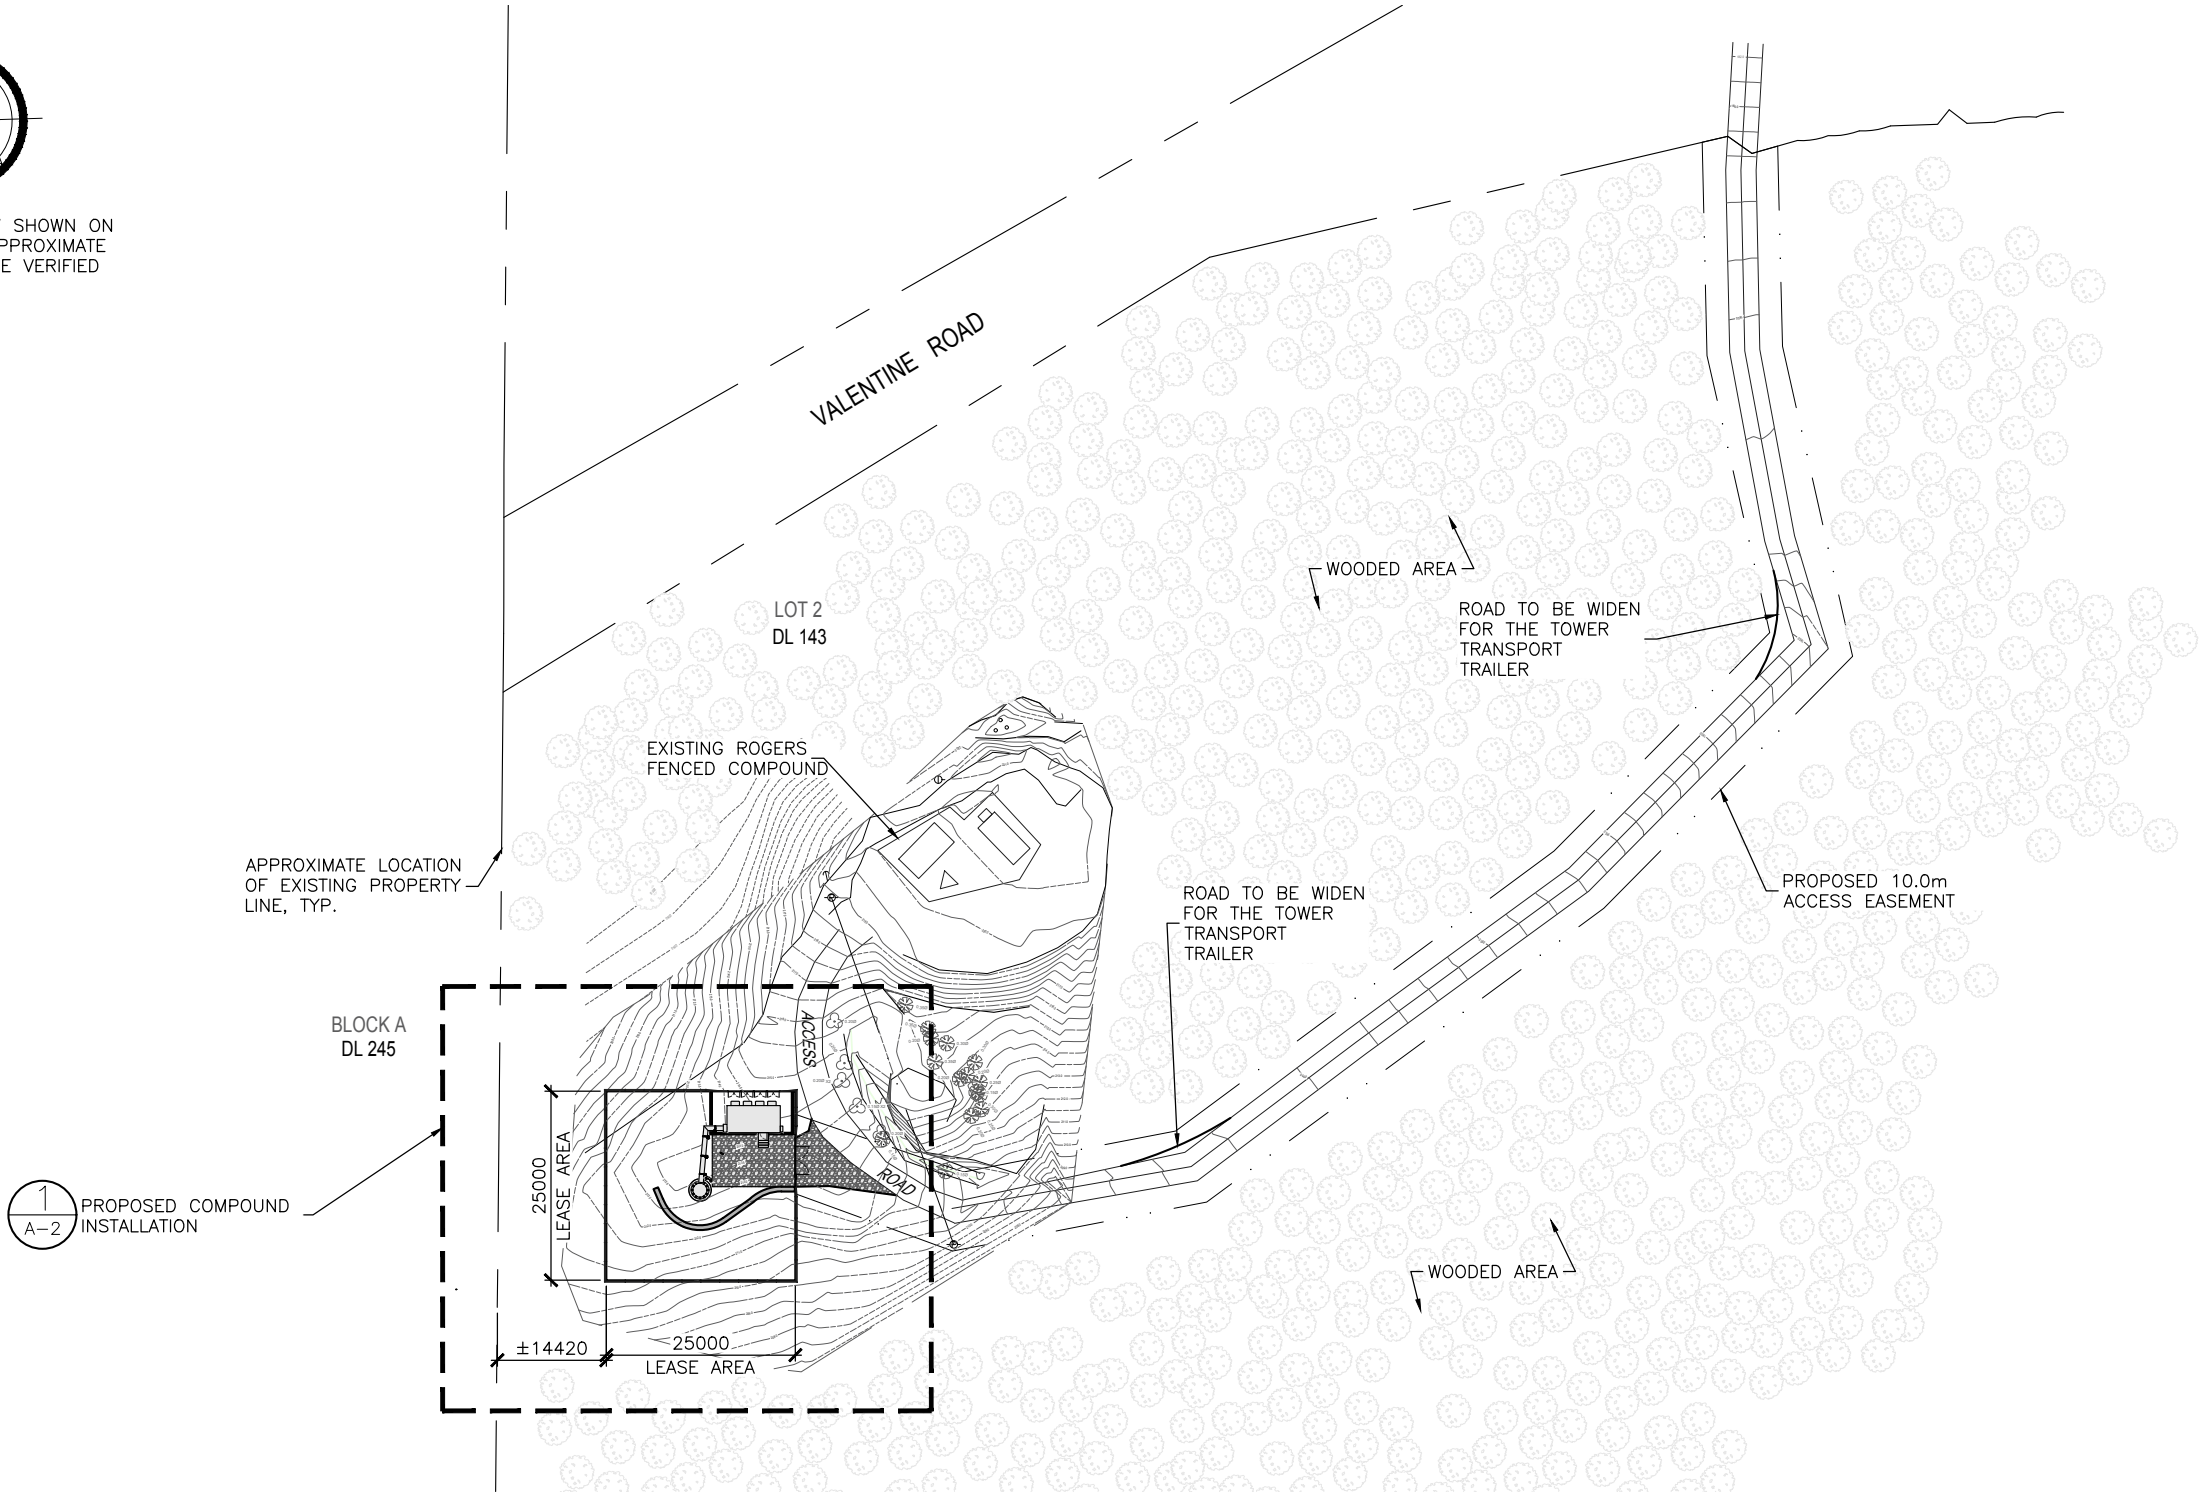

1 SITE PLAN
1:1000

A	ISSUED FOR REVIEW	JUN 26/22	AD
REV	DESCRIPTION	DATE	BY


PERMIT TO PRACTICE# 1 000390
ENGINEERING SEAL




CORE ONE
CONSULTING
SURREY • CALGARY • MONTREAL

TEL: (778) 805-2166
TF: 1+(855) 708-2195
WEB: WWW.COREONECONSULTING.COM
CONTACT: INFO@COREONECONSULTING.COM

PROJECT: BC00142 MOUNT MAGUIRE (EAST SOOKE) 6246 GORDON ROAD SOOKE BRITISH COLUMBIA	SCALE: AS NOTED REVIEWED BY: LC APPROVED BY: DA DRAWN BY: AD DATE: JUN 26/22 CAD FILE: A-1 PROJECT NO: 22C2477 DRAWING NO: A-1
DRAWING TITLE: SITE PLAN	

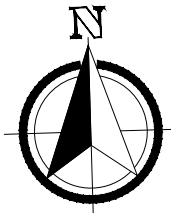

TRUE NORTH ARROW SHOWN ON THIS DRAWING IS APPROXIMATE ONLY AND MUST BE VERIFIED

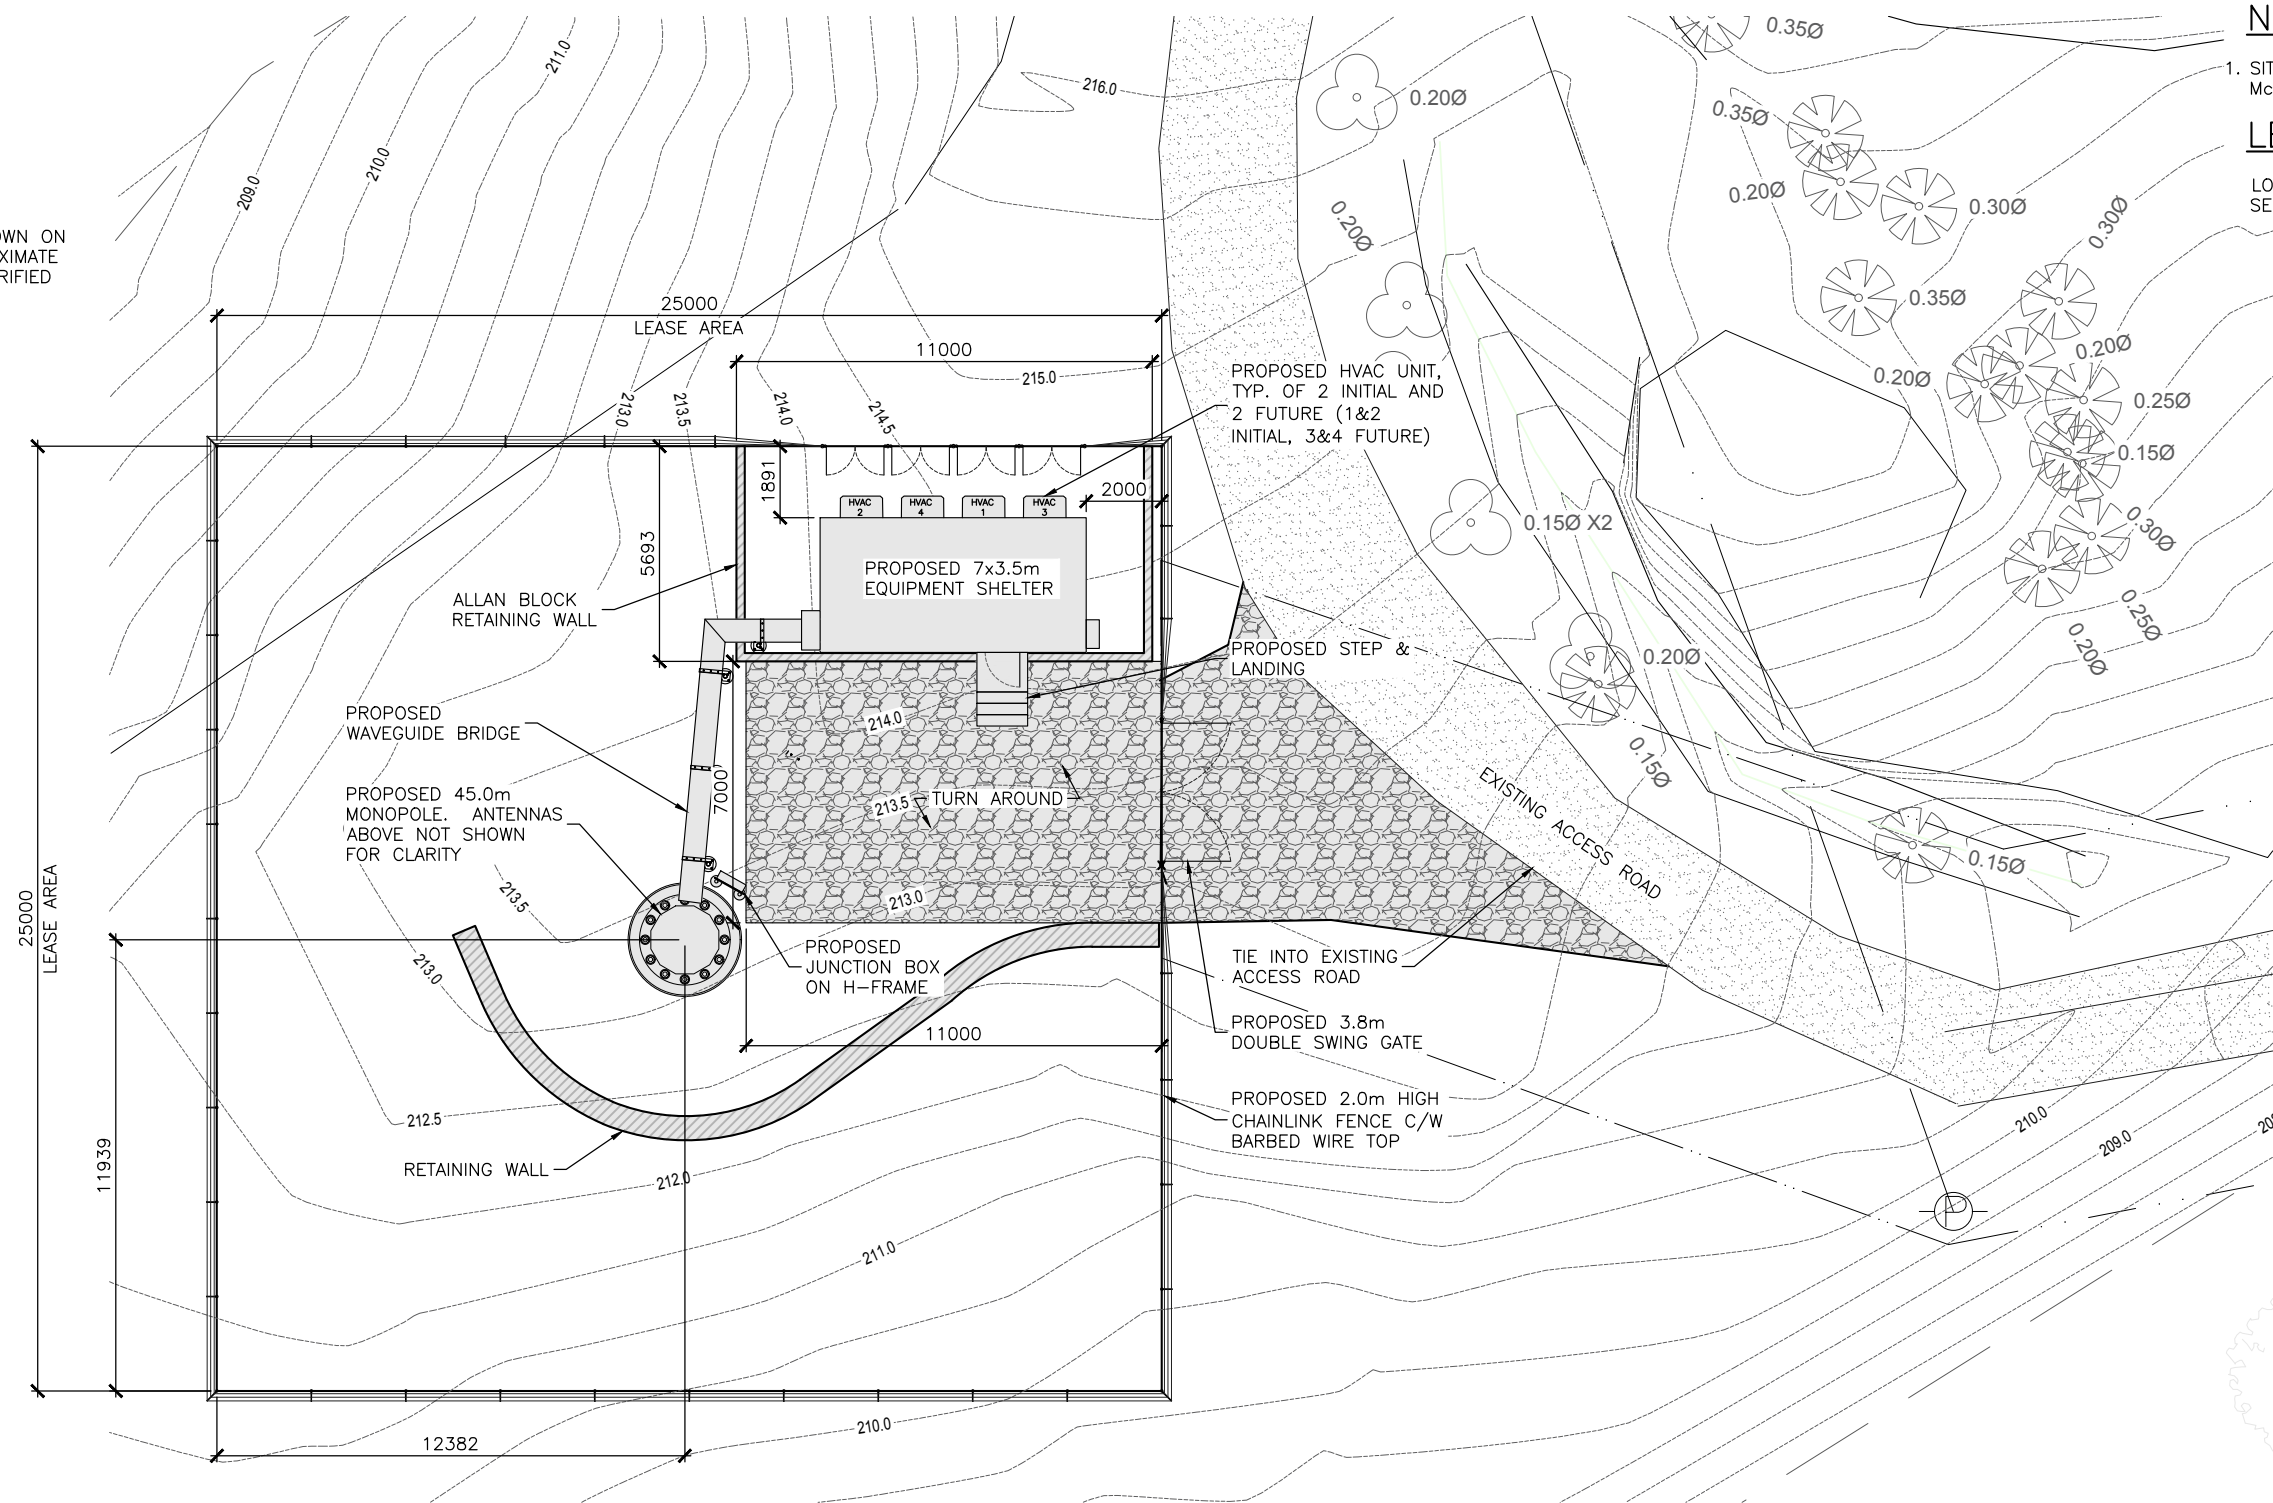

NOTES:

1. SITE PLAN INFORMATION OBTAINED A SURVEY PREPARED BY McELHANNEY DATED APRIL 5, 2022.

LEGAL DESCRIPTION:

LOCATED ON LOT 2, DISTRICT LOTS 143 AND 200, AND SECTION 154, SOOKE DISTRICT, PLAN

1 ENLARGED SITE PLAN
1:200

PERMIT TO PRACTICE# 1 000390

PROJECT: BC00142
MOUNT MAGUIRE
(EAST SOOKE)
6246 GORDON ROAD
SOOKE
BRITISH COLUMBIA

SCALE: AS NOTED
REVIEWED BY: LC
APPROVED BY: DA
DRAWN BY: AD
DATE: JUN 26/22
CAD FILE: A-2
PROJECT NO: 22C2477
DRAWING NO:

DRAWING TITLE:

ENLARGED SITE
PLAN


A-2

A	ISSUED FOR REVIEW	JUN 26/22	AD
REV	DESCRIPTION	DATE	BY



ENGINEERING SEAL



TEL: (778) 805-2166
TF: 1+(855) 708-2195
WEB: WWW.COREONECONSULTING.COM
CONTACT: INFO@COREONECONSULTING.COM

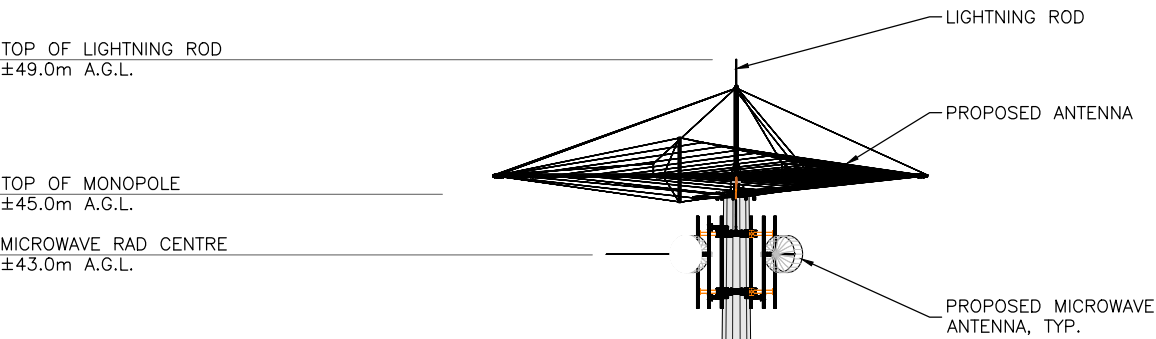

NOTES:
1. ELEVATION IS DIAGRAMMATIC ONLY.

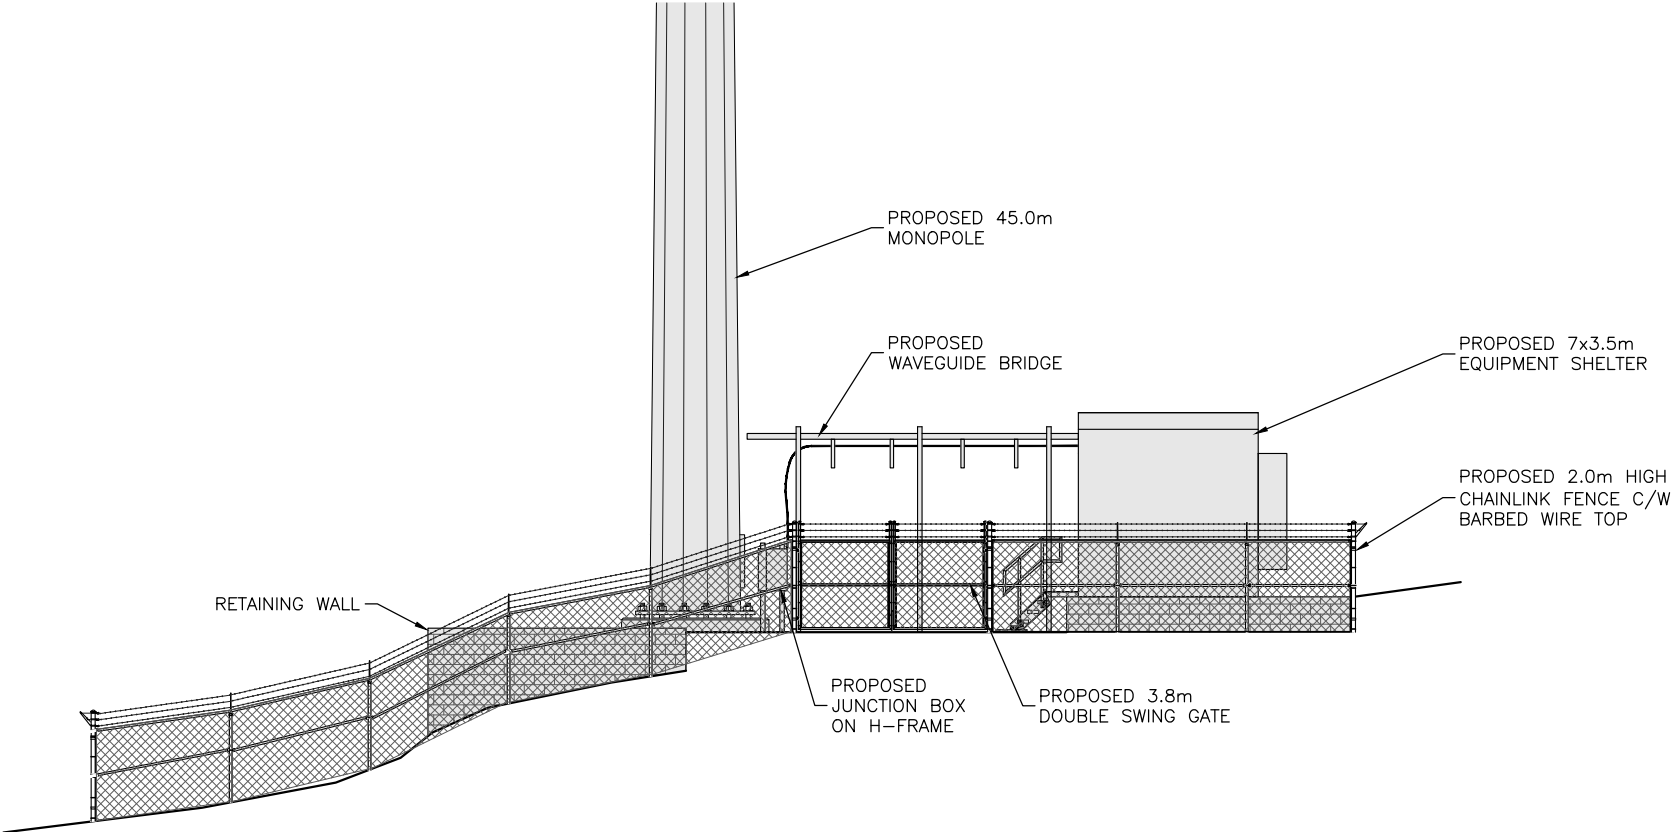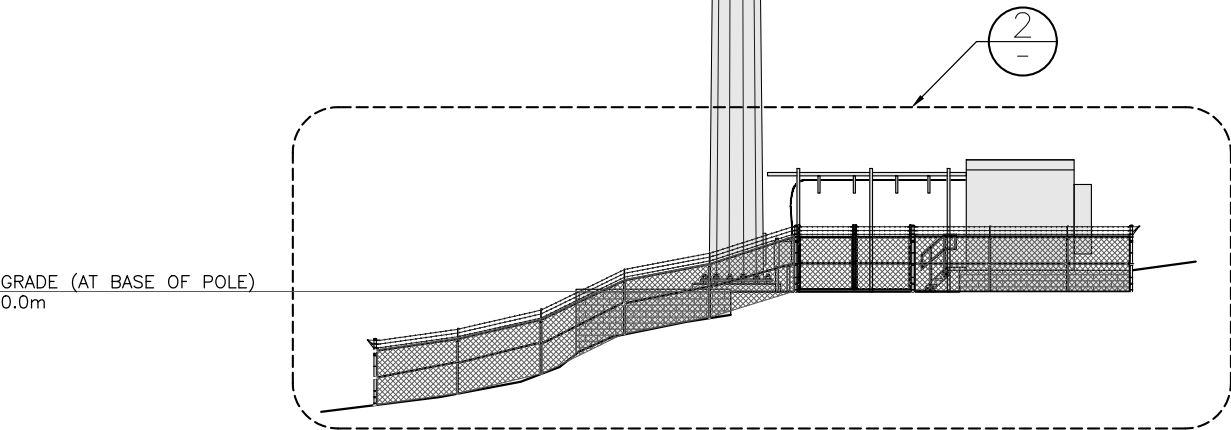

2 PARTIAL EAST ELEVATION
1:250

1 EAST ELEVATION
1:250

A	ISSUED FOR REVIEW	JUN 26/22	AD
REV	DESCRIPTION	DATE	BY

PERMIT TO PRACTICE# 1 000390		PROJECT: BC00142 MOUNT MAGUIRE (EAST SOOKE) 6246 GORDON ROAD Sooke BRITISH COLUMBIA	SCALE: AS NOTED REVIEWED BY: LC APPROVED BY: DA DRAWN BY: AD DATE: JUN 26/22 CAD FILE: A-3 PROJECT NO: 22C2477 DRAWING NO:
		DRAWING TITLE: EAST ELEVATION	A-3



CORE ONE

CONSULTING

SURREY • CALGARY • MONTREAL

TEL: (778) 805-2166

TF: 1+(855) 708-2195

WEB: WWW.COREONECONSULTING.COM

CONTACT: INFO@COREONECONSULTING.COM