


SIDE VIEW

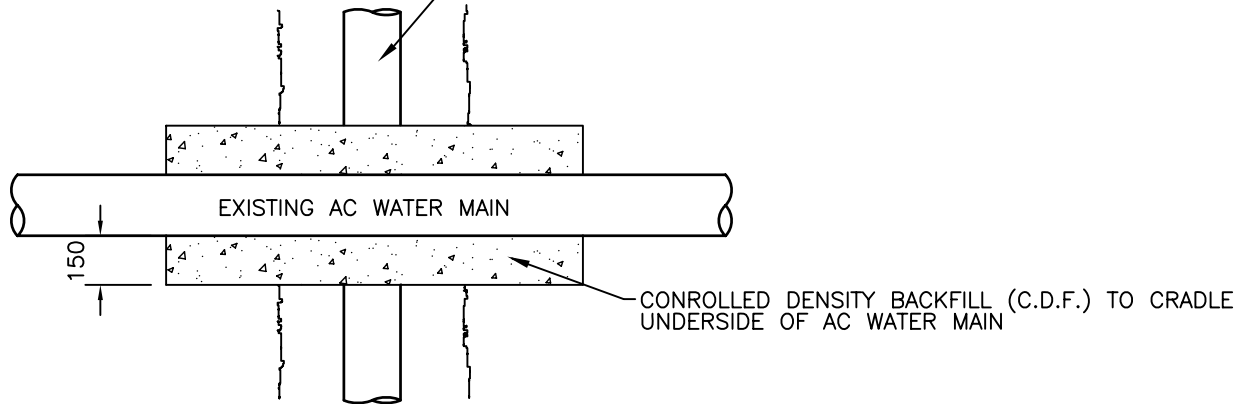

TOP VIEW

NOTES:

1. REFER TO CRD STD. DWG. 1.12 FOR STANDARD TRENCH DETAIL.
2. ALL WORK INVOLVING CRD WATER MAINS TO BE COORDINATED WITH AND UNDER THE DIRECTION OF CRD WATER SERVICES.
3. EXTREME CARE SHALL BE TAKEN DURING CONSTRUCTION TO ENSURE NO DAMAGE TO THE AC WATER MAIN OCCURS AS IT BRIDGES THE SEWER TRENCH.



Making a difference...together

**SEWER CROSSING
UNDER AC WATER MAIN**

revision date: JUNE 2009	scale: N.T.S.
drawn: F.H.	checked: C. GOTTFRED

standard drawing no.:

1.15