


# Core Area Liquid Waste Management Plan Amendment #10

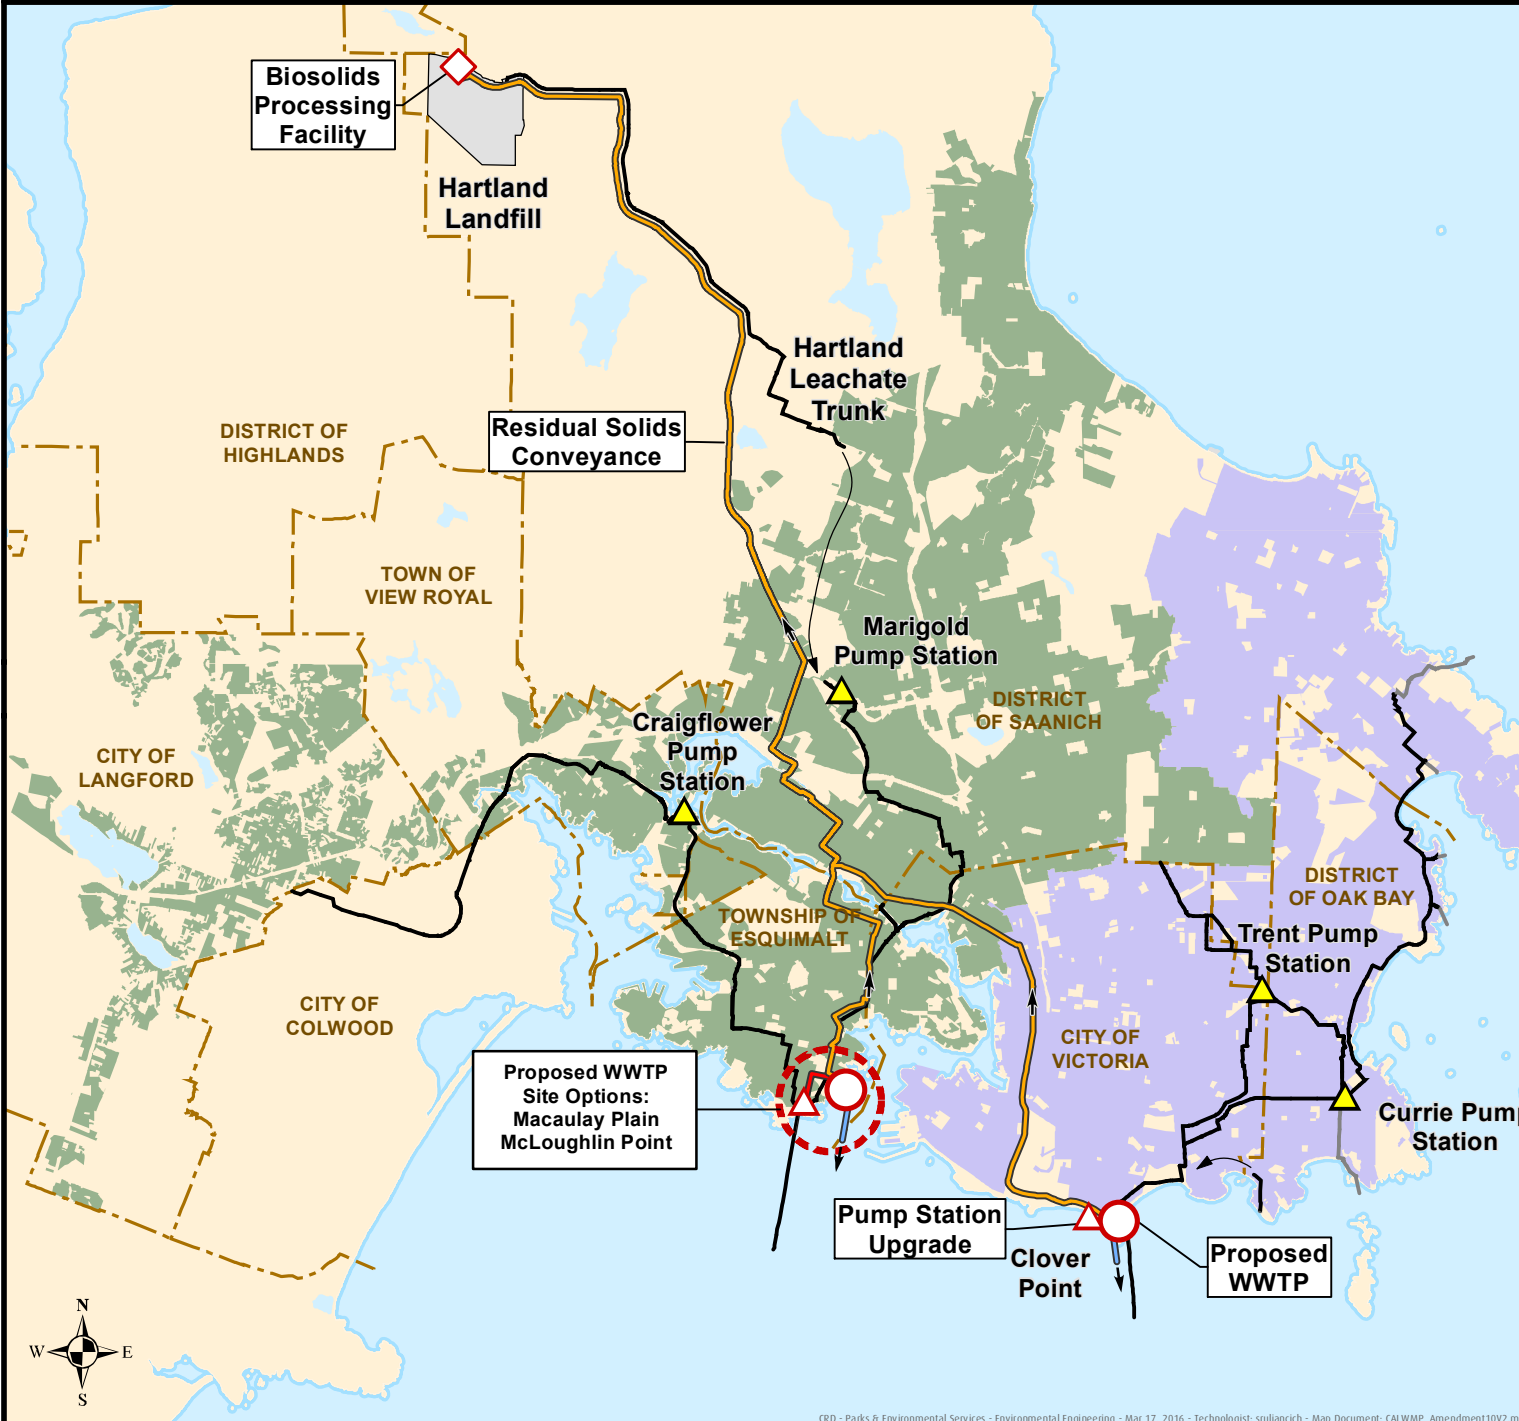

Proposed System Configuration  
Figure 6.1A

**Existing Sewer Infrastructure**


- Pump Station
- Sewer Trunk
- Emergency Overflow

**Proposed Sewer Infrastructure**

- Pump Station
- Biosolids Processing Facility
- Secondary/Advanced (Tertiary) Treatment Plant
- Sewer Trunk
- Residual Solids Conveyance
- Treated Effluent Trunk
- Flow Direction

**Treatment Plant Catchment Area**

- Clover Point
- Macaulay/McLoughlin Point

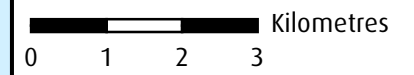

Projection: UTM ZONE 10N, NAD83

**DISCLAIMER**  
This map is for general information and may contain inaccuracies.

