

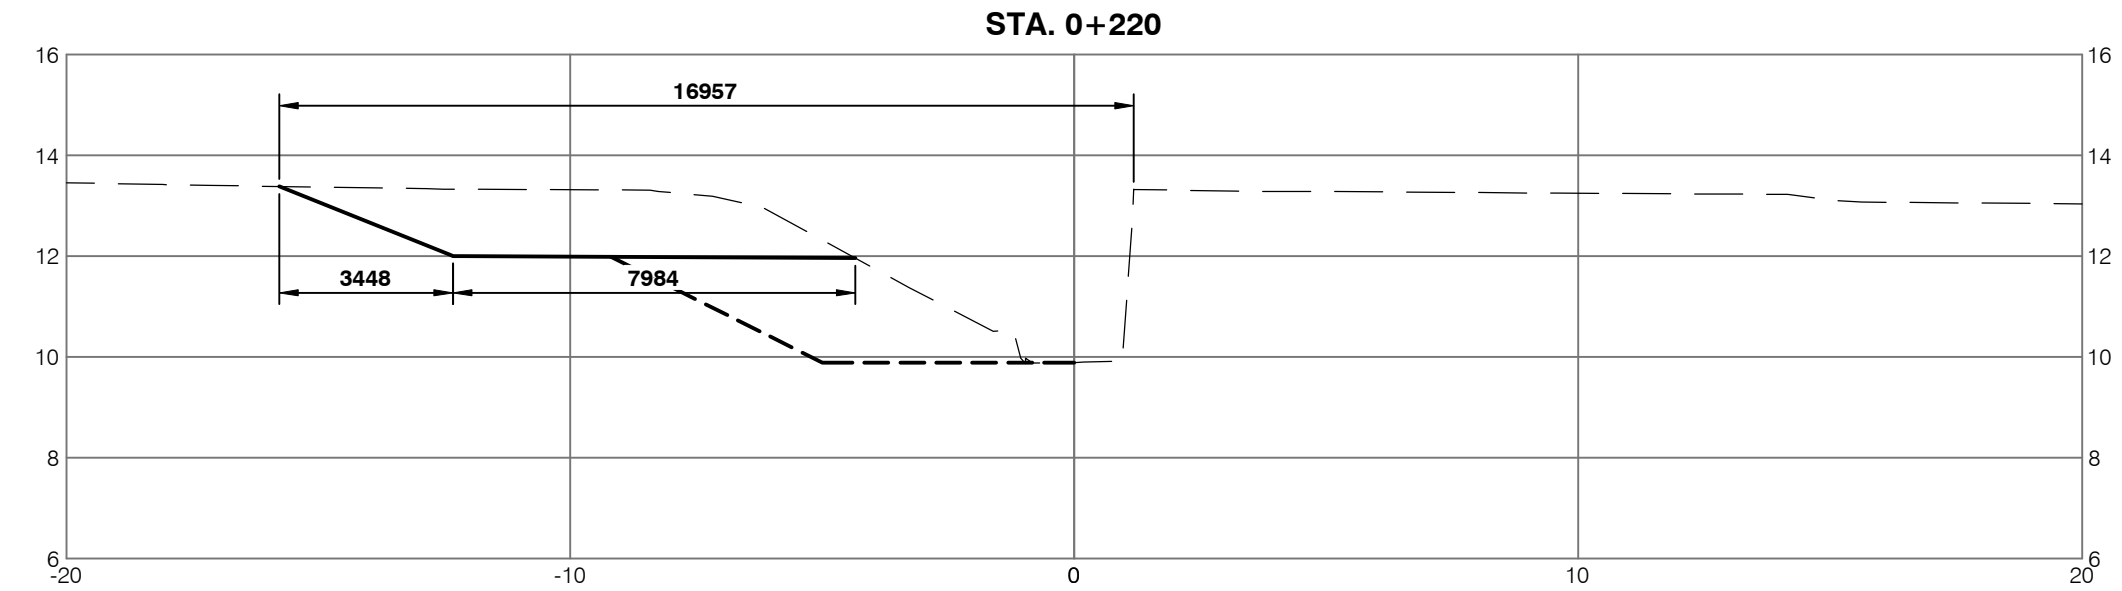
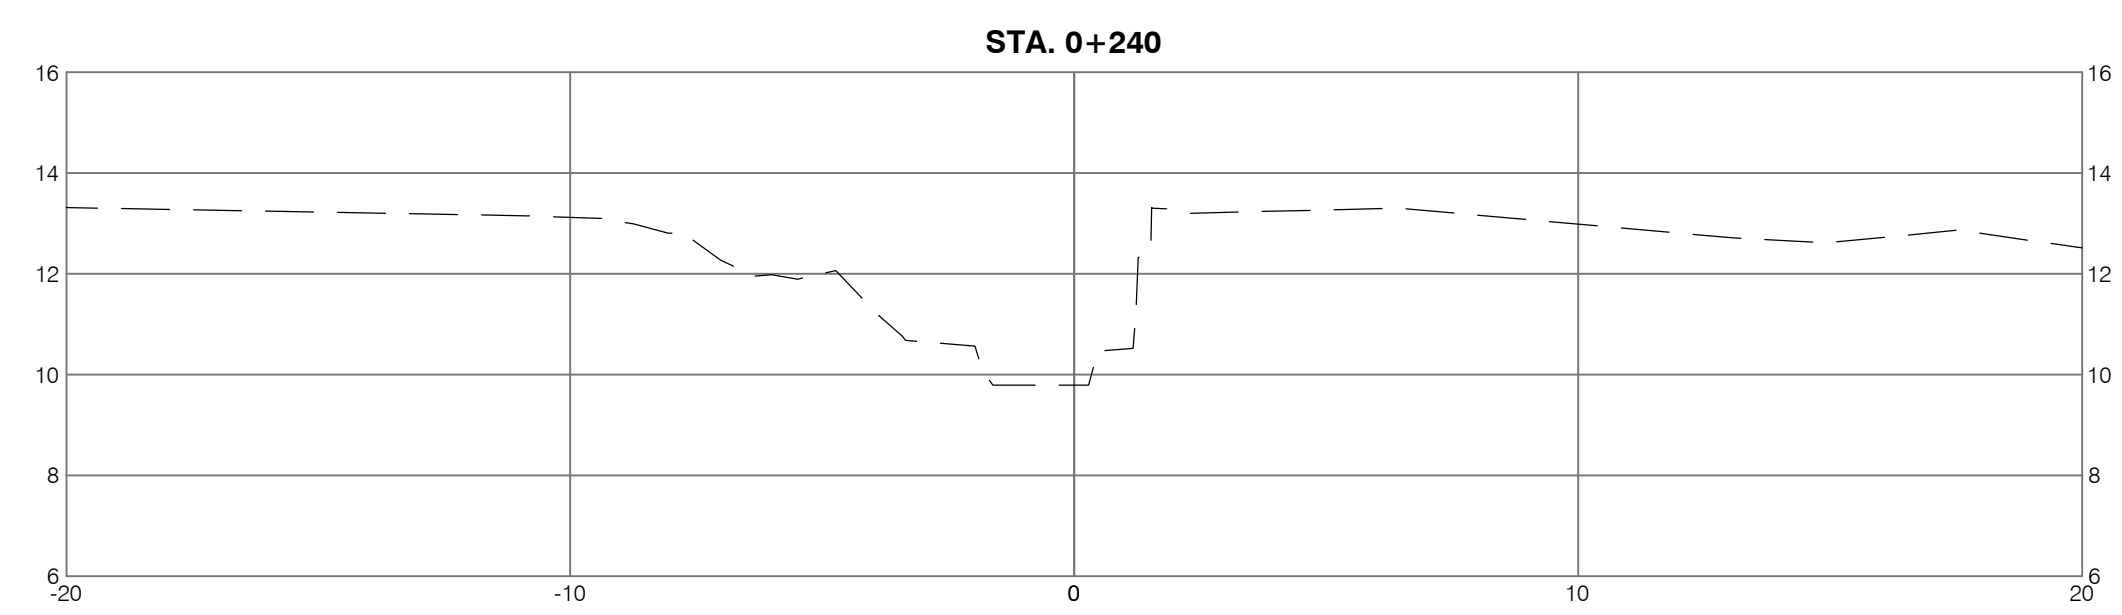
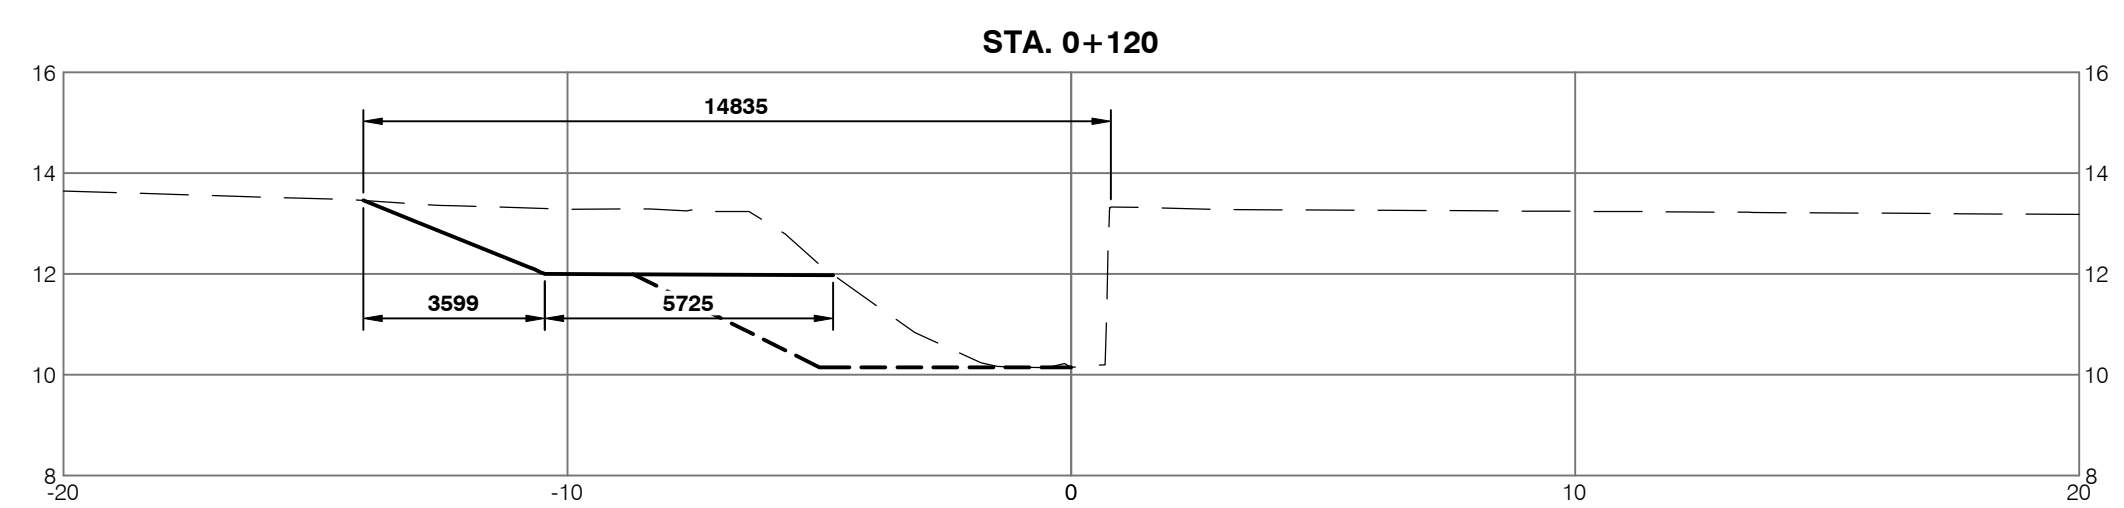
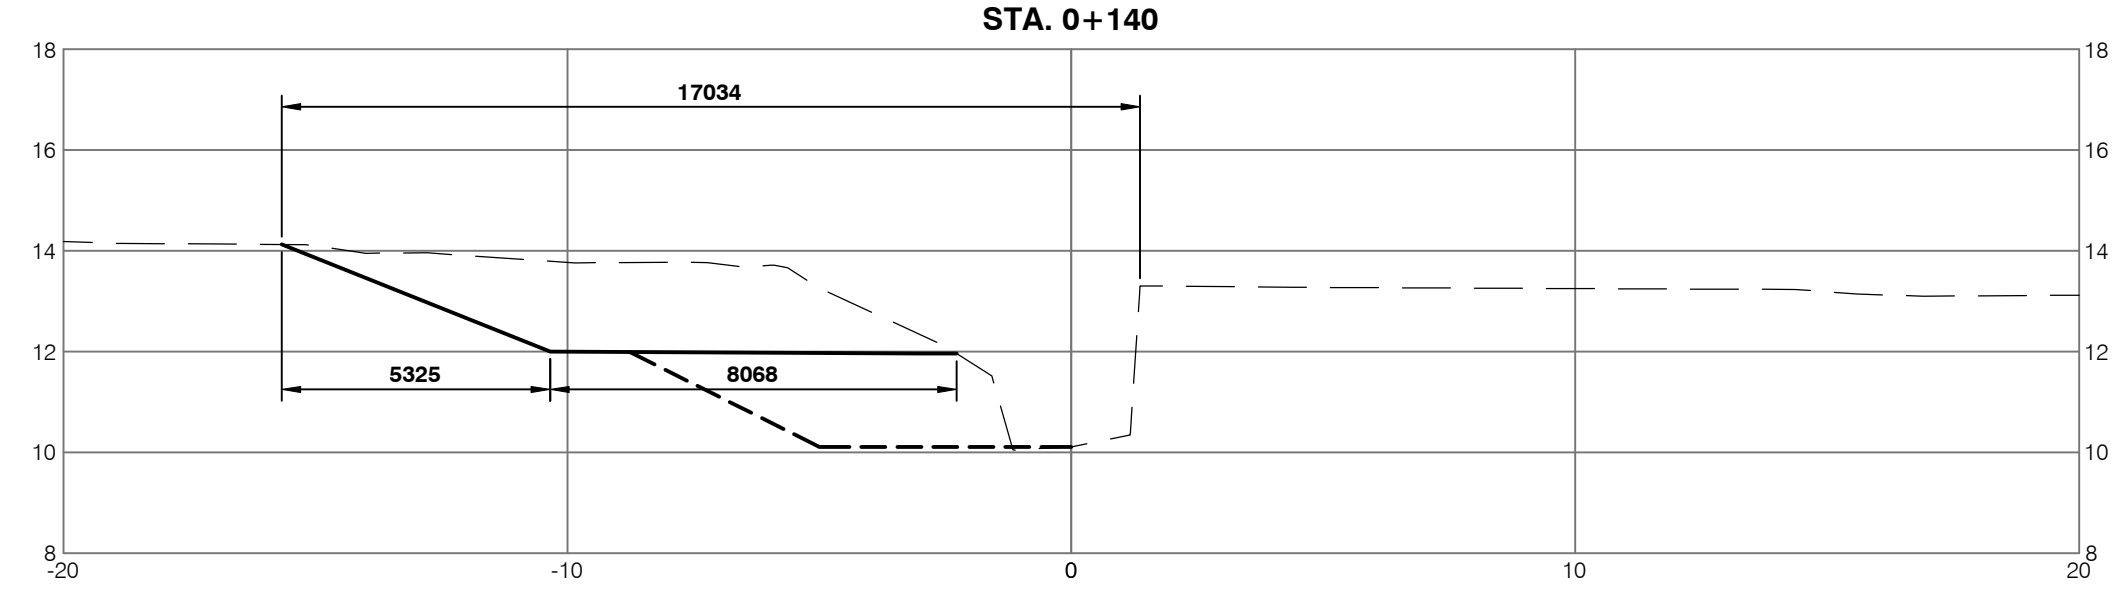
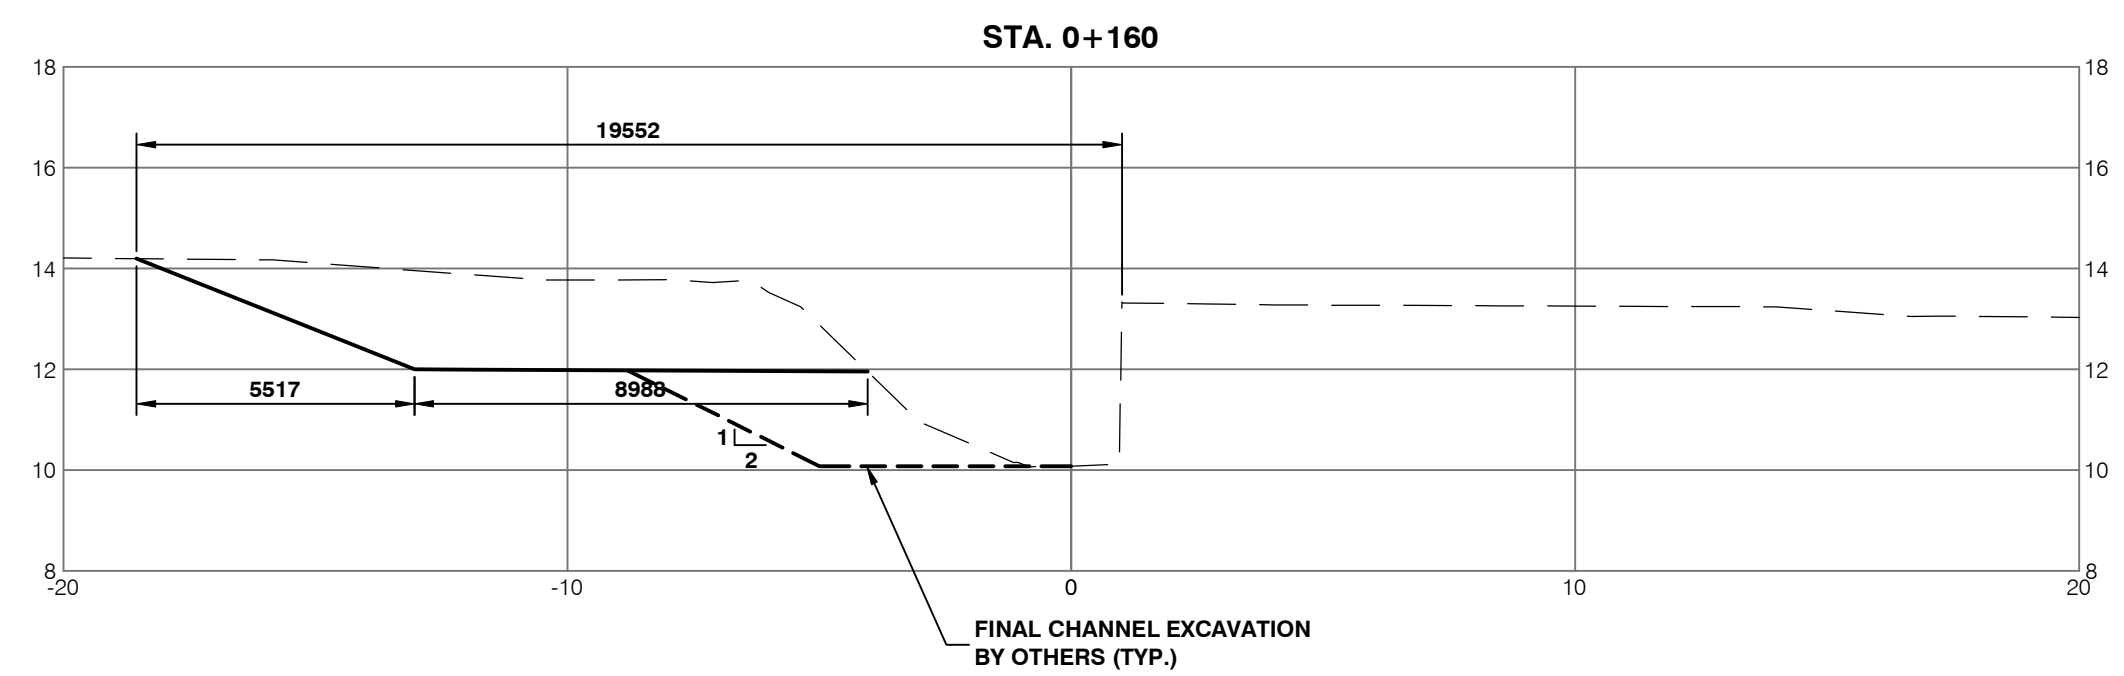
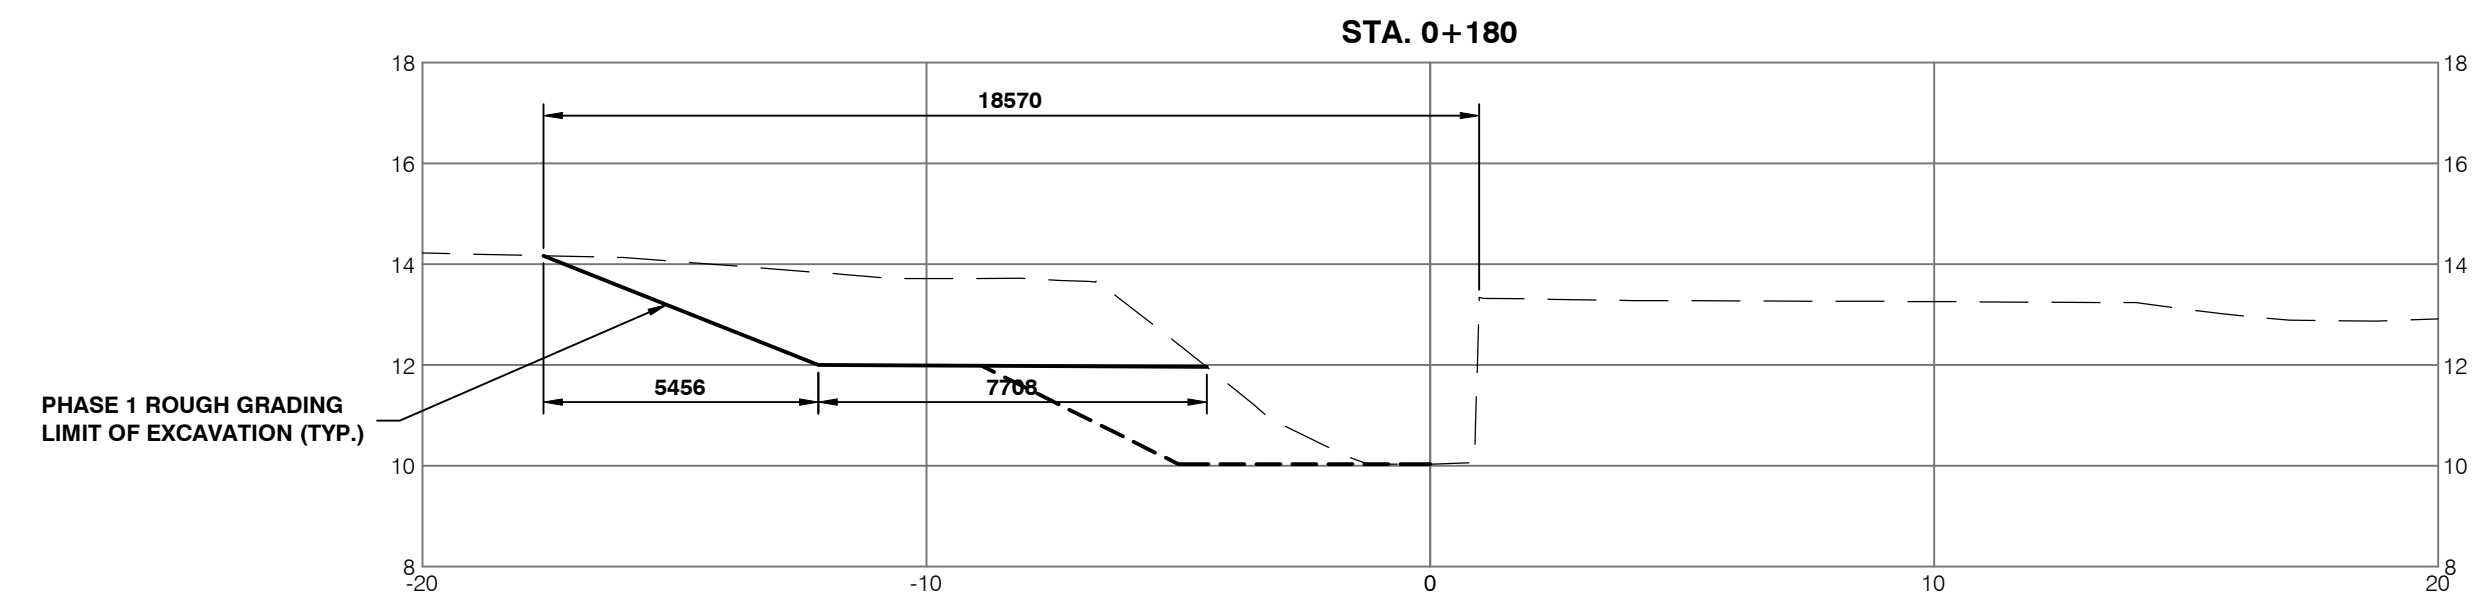


AT FULL SIZE THIS BAR MEASURES 100mm. ALL SCALES REFERENCED TO FULL SIZE.

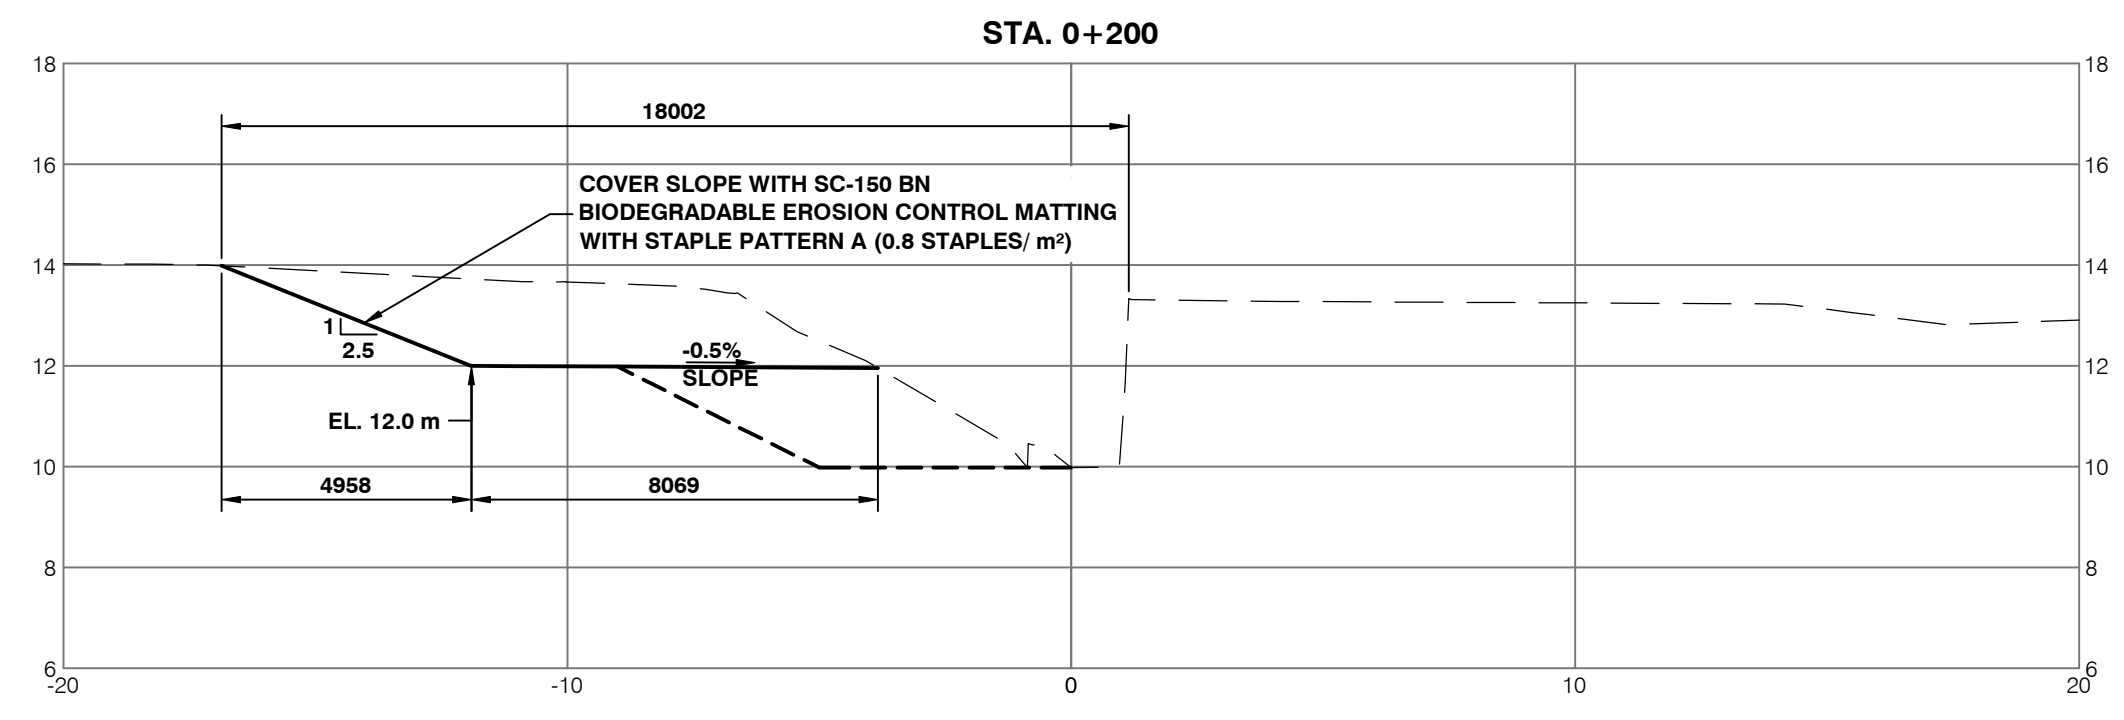

NOTES:
 • CROSS SECTIONS LOOKING DOWNSTREAM
 • ALL DIMENSIONS ARE IN MILLIMETRES
 UNLESS OTHERWISE SPECIFIED

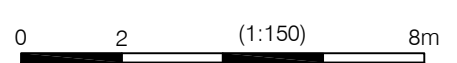

SAVED: 11/14/2012 9:36:22 AM
 O:\200-0299\299\323\3501-Drawings\A_Production_Dwg\C03-CreekChannel\Sections.dwg

Issued for	Issue	Date	Issued By
Reference			
Approvals			
Tender			
Permits			
Construction			
Record Drawings			

Rev. No.	Date	Designed	Drawn	Checked	Description of Revision
0	OCT.31/12	CS	BY		PRELIMINARY DESIGN - ISSUED FOR REQUEST FOR PROPOSAL
1	NOV.14/12	CS	PAC		FINAL RFP ISSUE WITH ADJUSTED TOP OF BANK

Rev. No.	Date	Designed	Drawn	Checked	Description of Revision



**DISTRICT OF OAK BAY
 BOWKER CREEK AT OAK BAY HIGH SCHOOL
 PHASE 1 - PRELIMINARY ROUGH GRADING
 CROSS SECTIONS**

KWL Project No.: 283-329 Scale: 1:150
 Sheet: 3 of 3 Rev. No.: 1 **SW2**
 Client: CAPITAL REGIONAL DISTRICT