



POSITION NEW ANGLE METER STOP
 ADJACENT TO THE EXISTING ANGLE METER
 STOP WITHIN METER BOX. MAXIMUM
 SEPARATION = 25mm

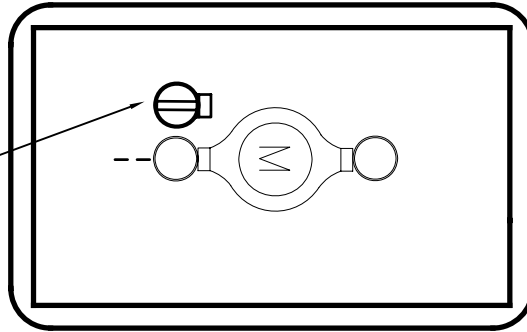

INSTALL NEW WATER SERVICE AS
 PER STANDARD DRAWING 2.6

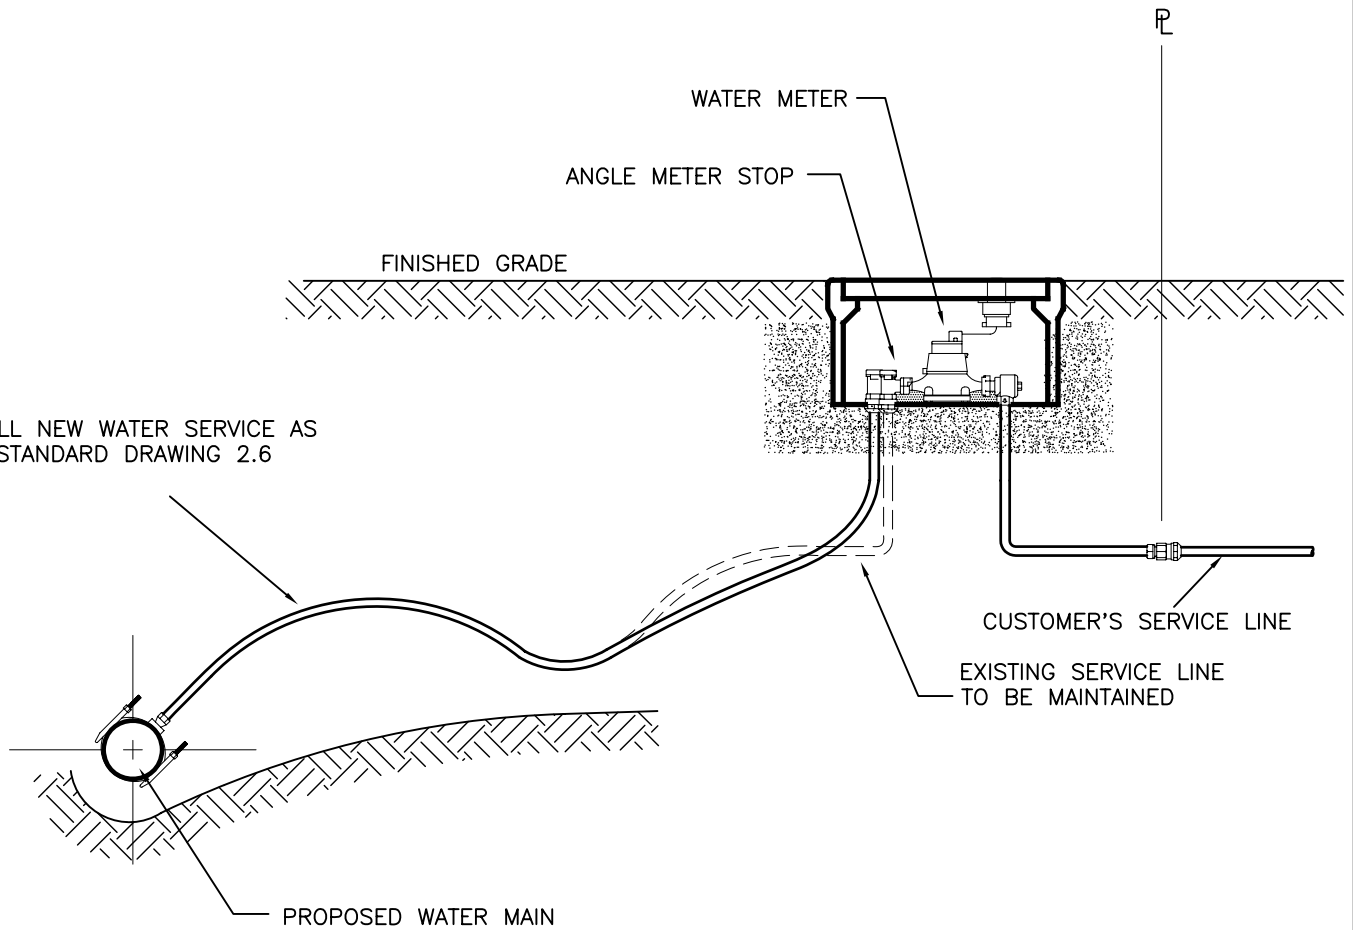

EXISTING SERVICE REPLACEMENT

revision date: APRIL 2007	scale: N.T.S.
drawn: GP/DR	checked: C. GOTTFRED
standard drawing no.:	
2.4	