


**SIDE VIEW**

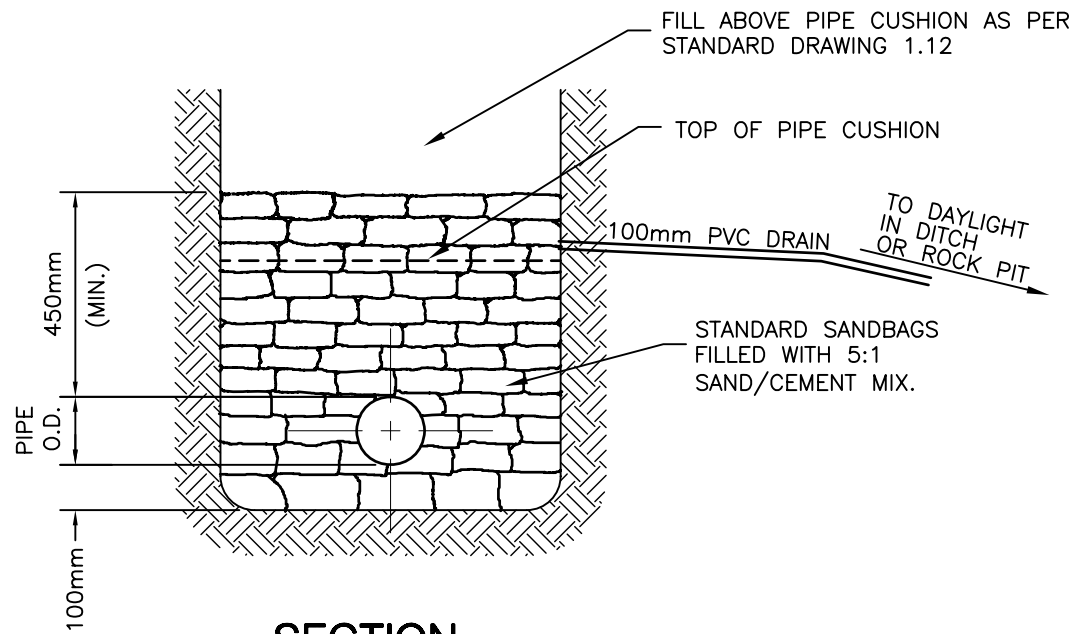

**SECTION**

**NOTES:**

1. TRENCH DAMS TO BE CONSTRUCTED:
  - ON PIPE INSTALLATIONS WITH 10% to 15% SLOPE, NOT MORE THAN 30 METER APART
  - ON PIPE INSTALLATIONS WITH 15% to 30% SLOPE, NOT MORE THAN 15 METER APART
  - AS DIRECTED BY THE ENGINEER ON SITE
  - WHERE PIPE INSTALLATION EXCEEDS 30% REFER TO STANDARD DRAWING 4.10



**TRENCH DAMS  
FOR SLOPES  
TO 30%**

revision date: JUNE 2009	scale: N.T.S.
drawn: PJ/FH	checked: C. GOTTFRED
standard drawing no.:	
<b>4.11</b>	