


Schedule "E"

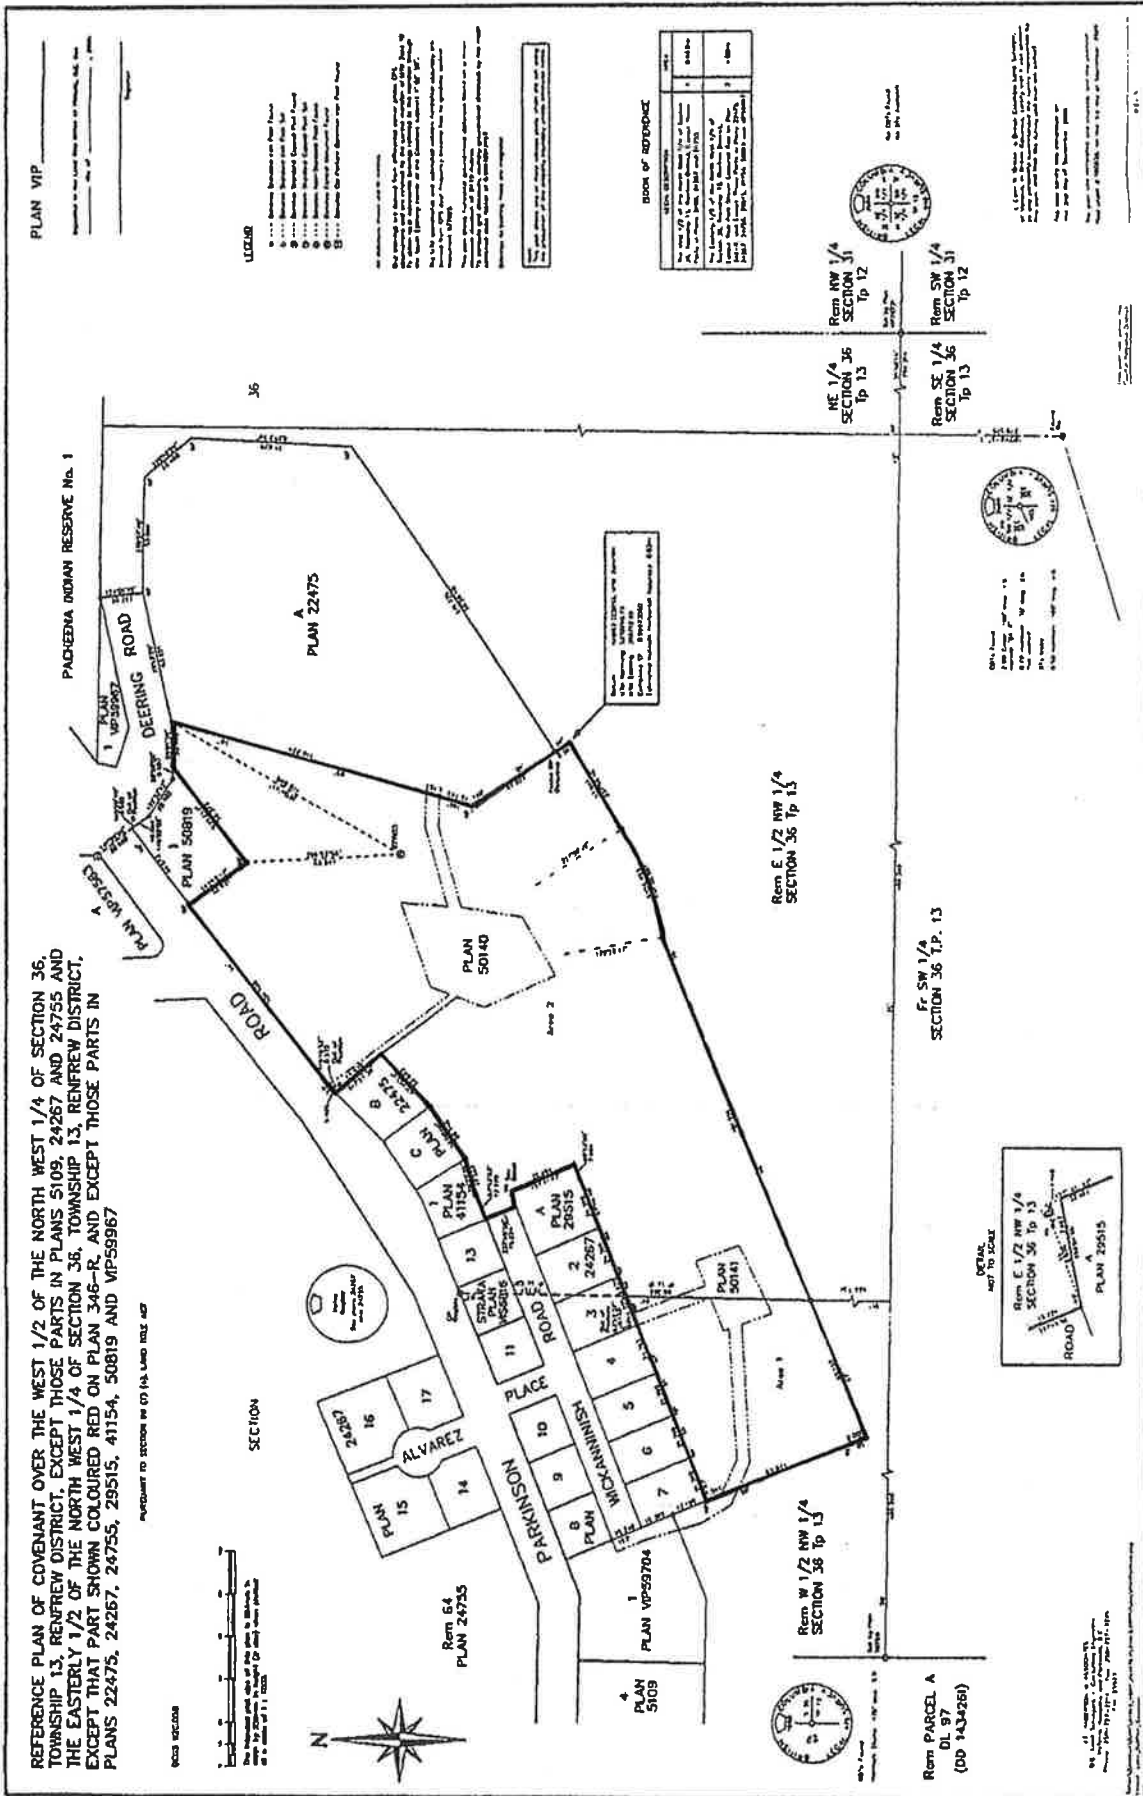

REFERENCE PLAN OF COVENANT OVER THE WEST 1/2 OF THE NORTH WEST 1/4 OF SECTION 36, TOWNSHIP 13, RENFREW DISTRICT, EXCEPT THOSE PARTS IN PLANS 5109, 24267 AND 24755 AND THE EASTERLY 1/2 OF THE NORTH WEST 1/4 OF SECTION 36, TOWNSHIP 13, RENFREW DISTRICT, EXCEPT THAT PART SHOWN COLOURED RED ON PLAN 346-R, AND EXCEPT THOSE PARTS IN PLANS 22475, 24267, 24755, 41154, 50819 AND VP59967


SCALE



SECTION

PLAN VIP

LEGEND

BOOK OF REFERENCE
















