


**SKETCH PLAN TO ACCOMPANY DEVELOPMENT PERMIT FOR
STRATA LOT 2, STRATA PLAN VIS7097, SECTION 16, OTTER DISTRICT**

Zoning: M-2 General Industrial

Scale 1:1000

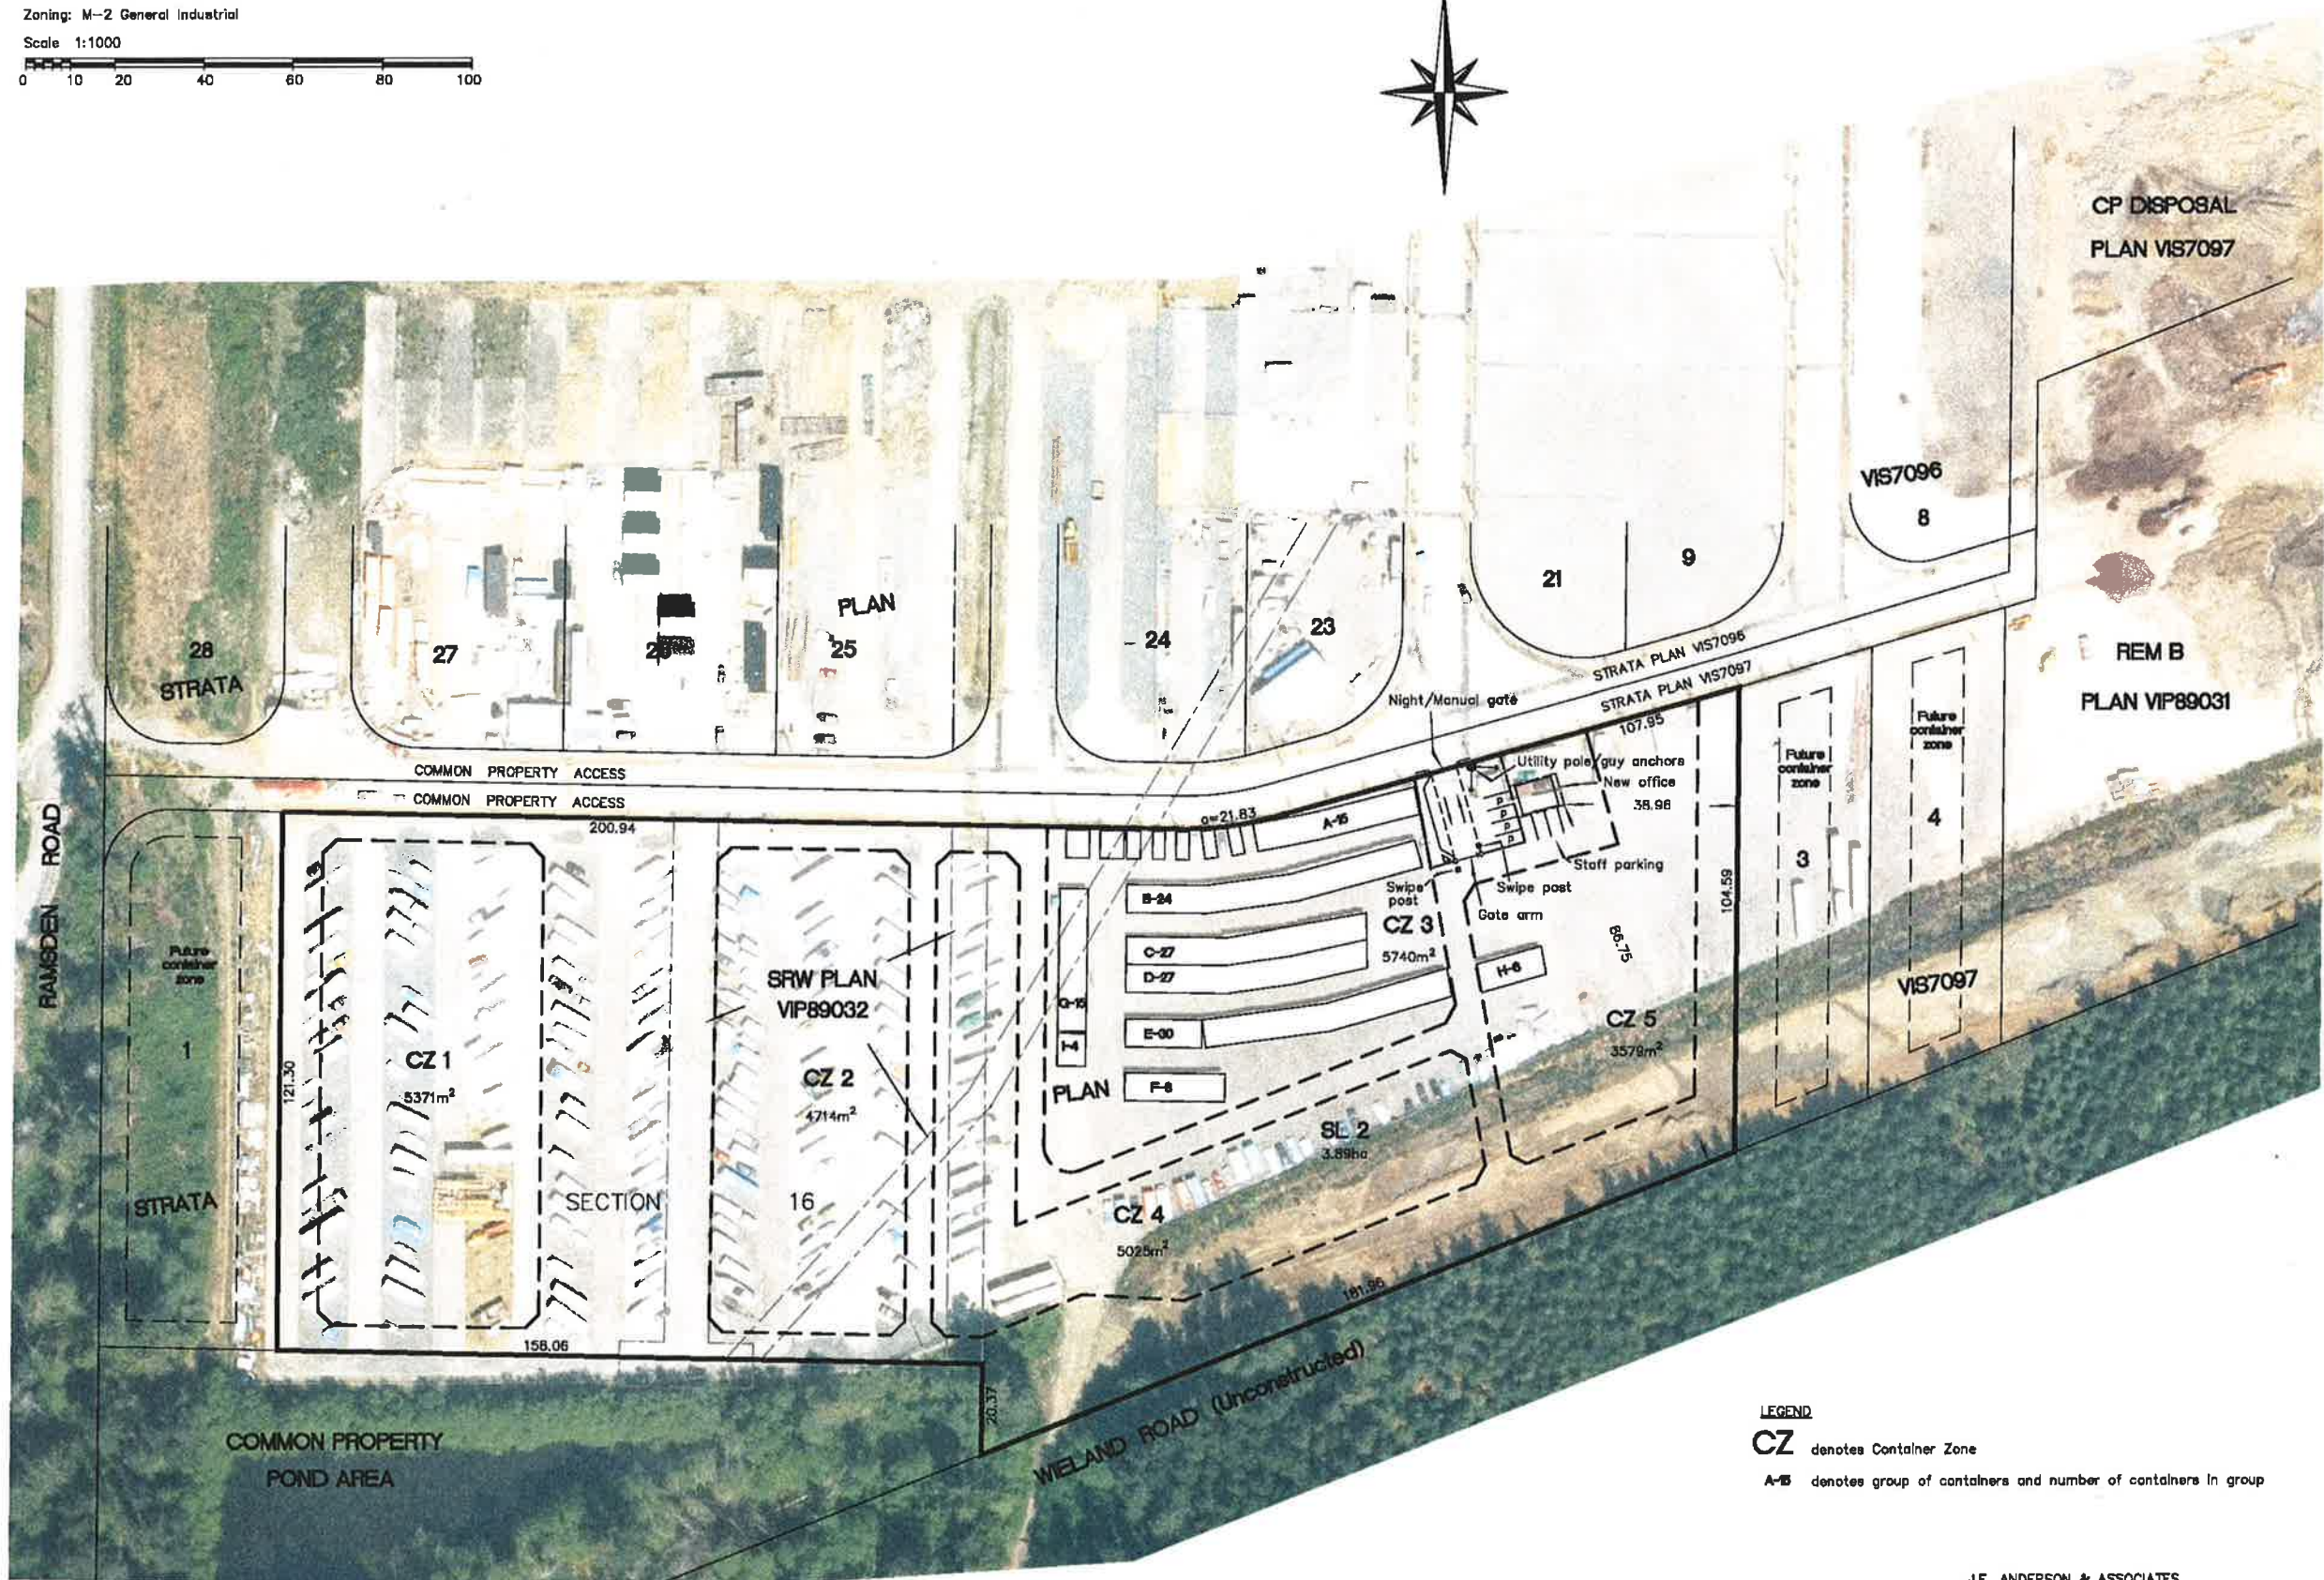

LEGEND
CZ denotes Container Zone
A-15 denotes group of containers and number of containers in group

J.E. ANDERSON & ASSOCIATES
 B.C. Land Surveyors - Consulting Engineers
 Victoria, Nanaimo & Parksville, B.C. phone 727-2214
 File : 26170
 Z:\PJW\Jobs2006\24864.dwg (Sketch plan 2-B)