


**Site Plan Of:**  
**Lot A, Section 43,**  
**Highland District, Plan VIP85011.**

Scale = 1: 300  
 Dated this 21st day of March, 2012.  
 Distances shown are in metres.

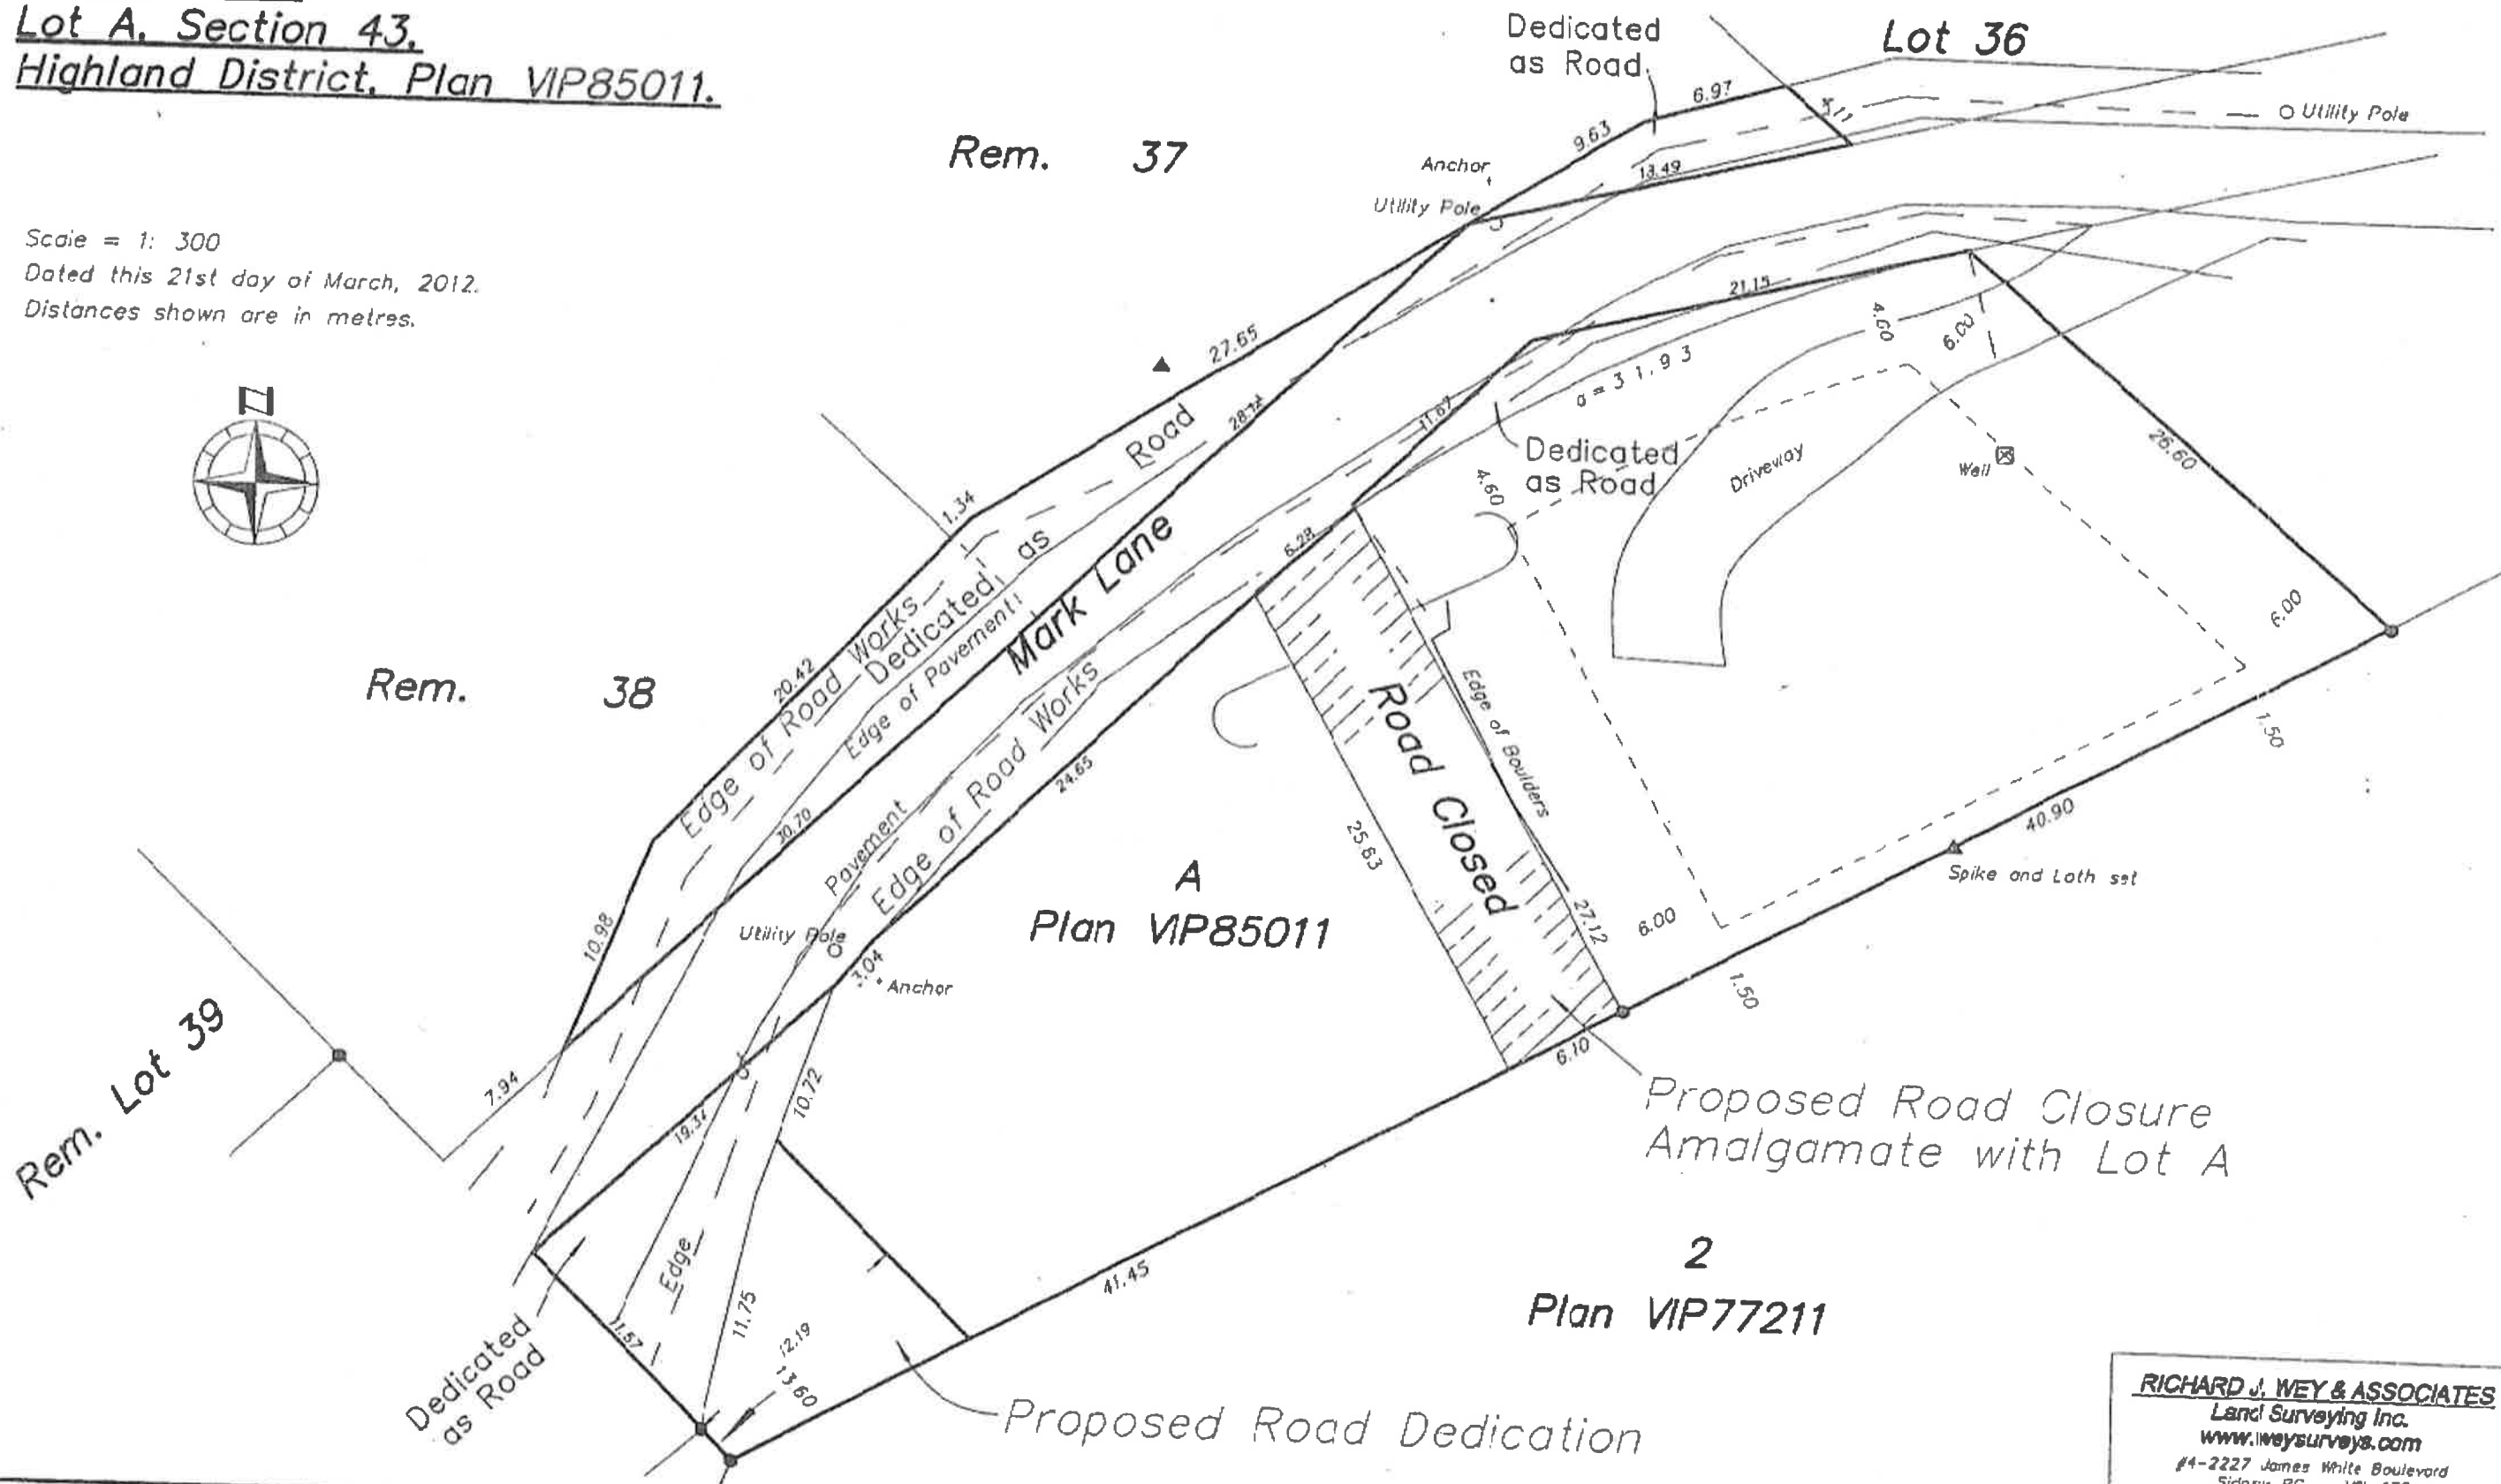

**RICHARD J. WEY & ASSOCIATES**  
 Land Surveying Inc.  
 www.weysurveys.com  
 #4-2227 James White Boulevard  
 Sidney, BC V8L 1Z5  
 Telephone (250) 656-5155  
 Fax: 600168/sit/MS