


1
PLAN 36554

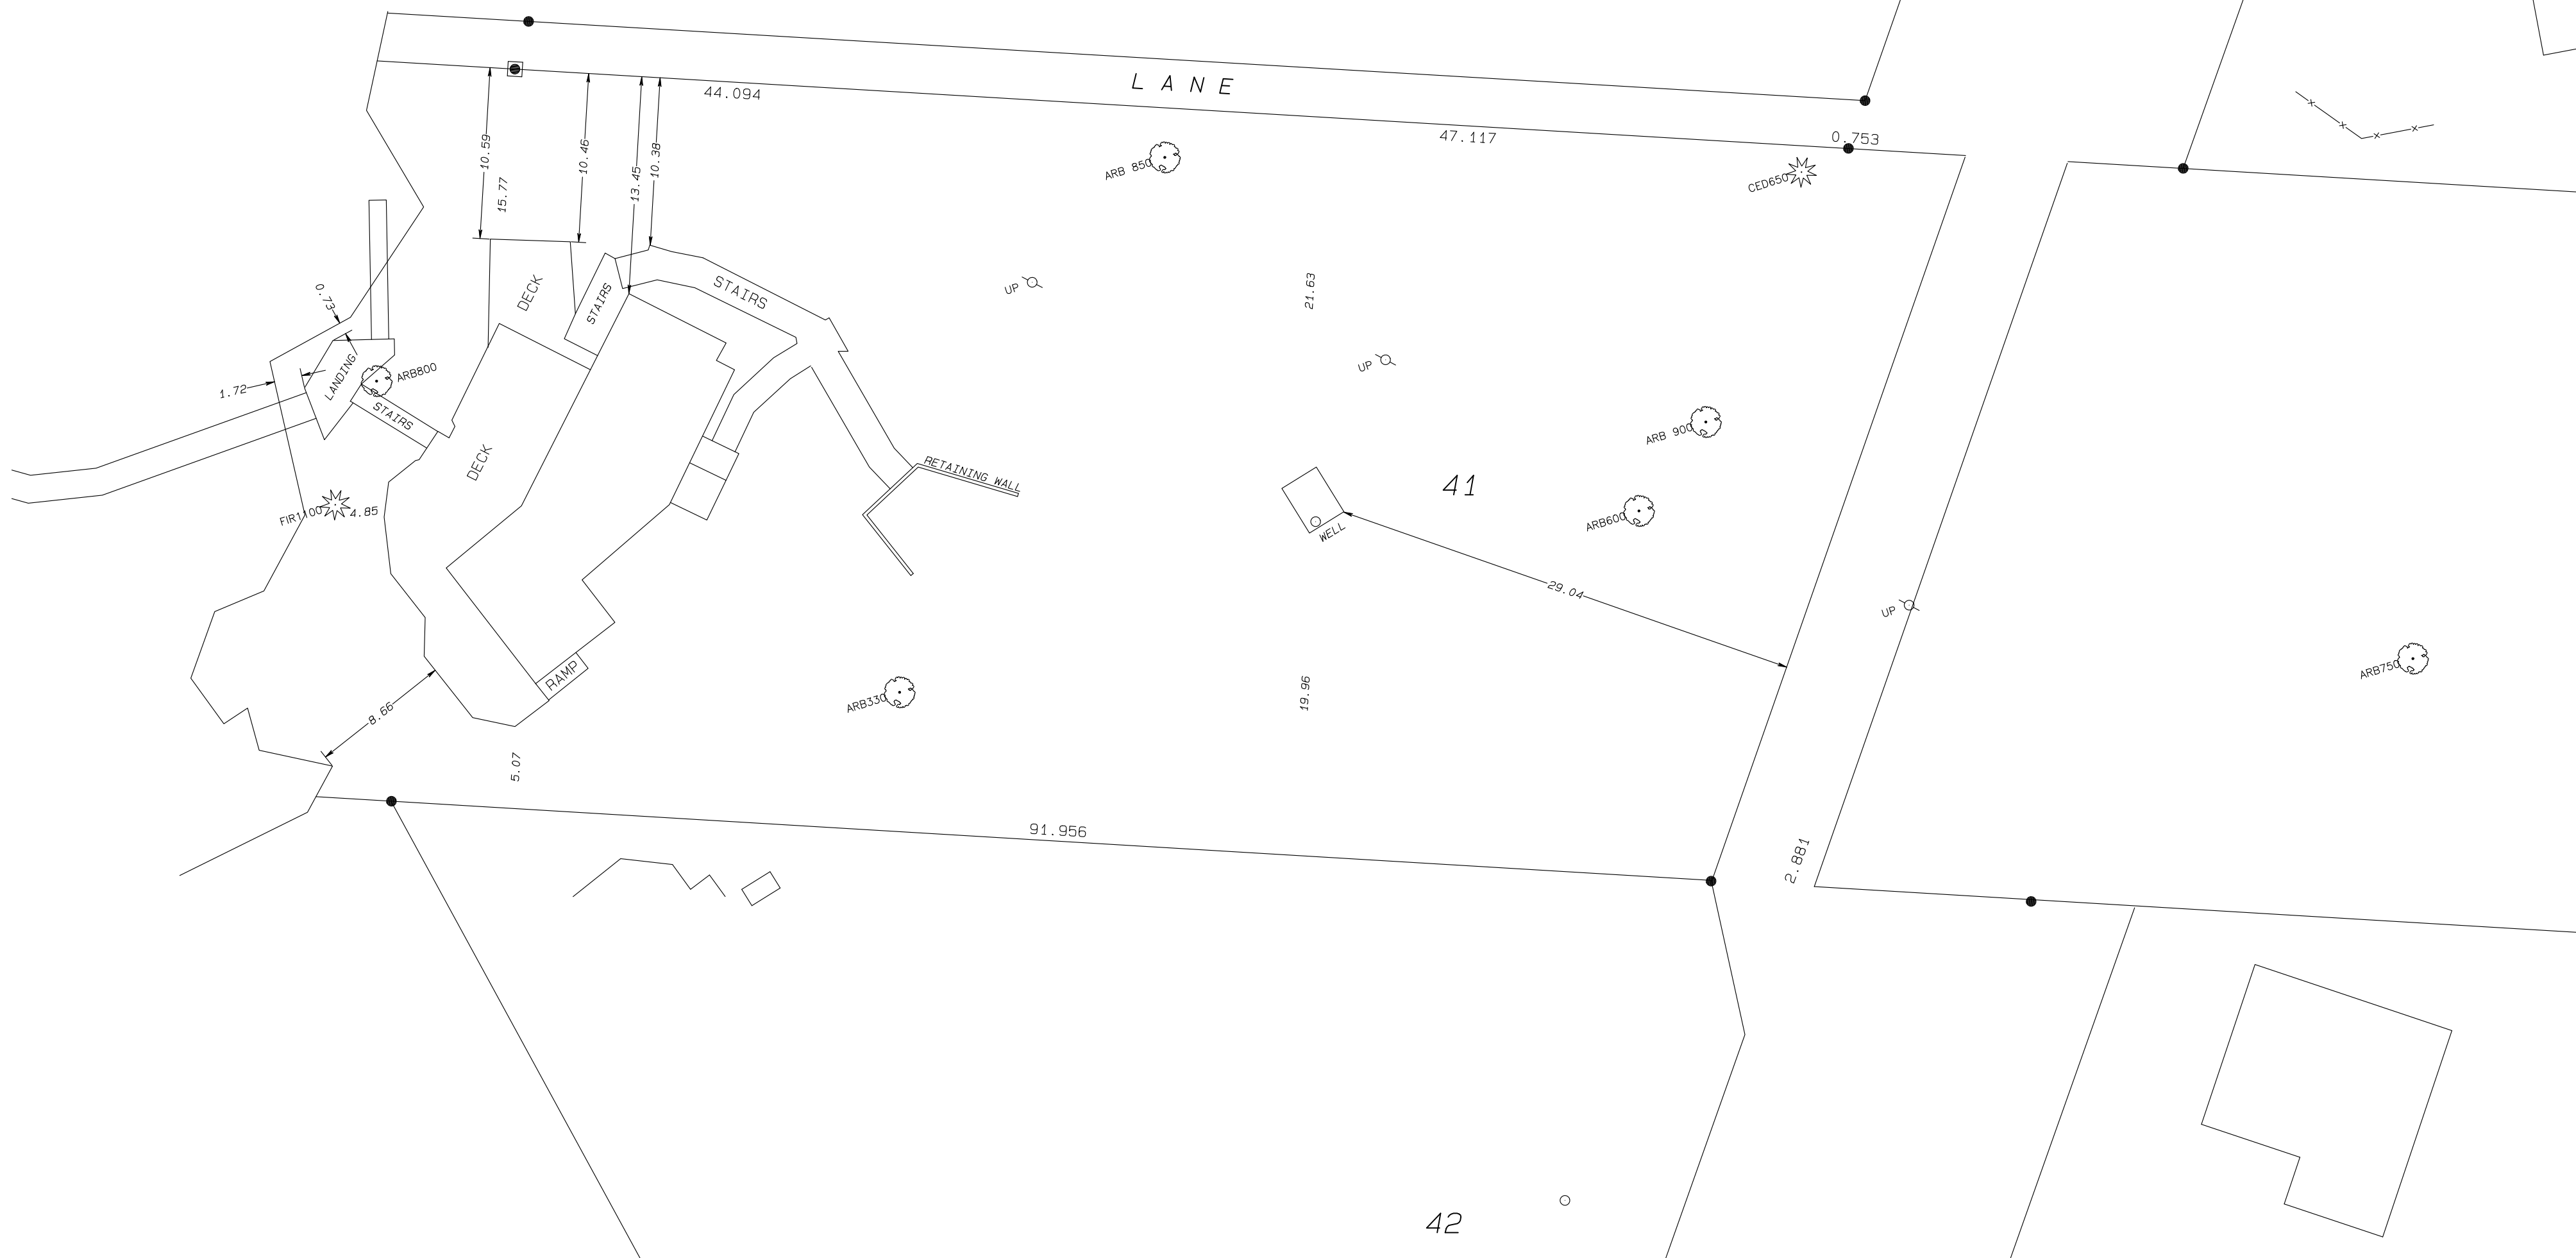

SHEET ONE
OF 1

DRAWING

WAYNE STRANGLUND
LOT 41, PLAN 8166
SECTION 43, HIGHLAND DISTRICT

ACCOUNT: 26347
DATE: May 1, 2012
DESIGNED BY:
DRAWN BY: GJA
CHECKED BY:
APPROVED BY:

J. C. Anderson & Associates
4212 Glanford Ave. Victoria, B.C. (250) 727-2214

PROJECT MANAGER:
ENGR. of RECORD:
SRVYR of RECORD: G.J. Anderson
Scale 1 : 300

REVISION	DATE
1	
2	
3	
4	
5	