


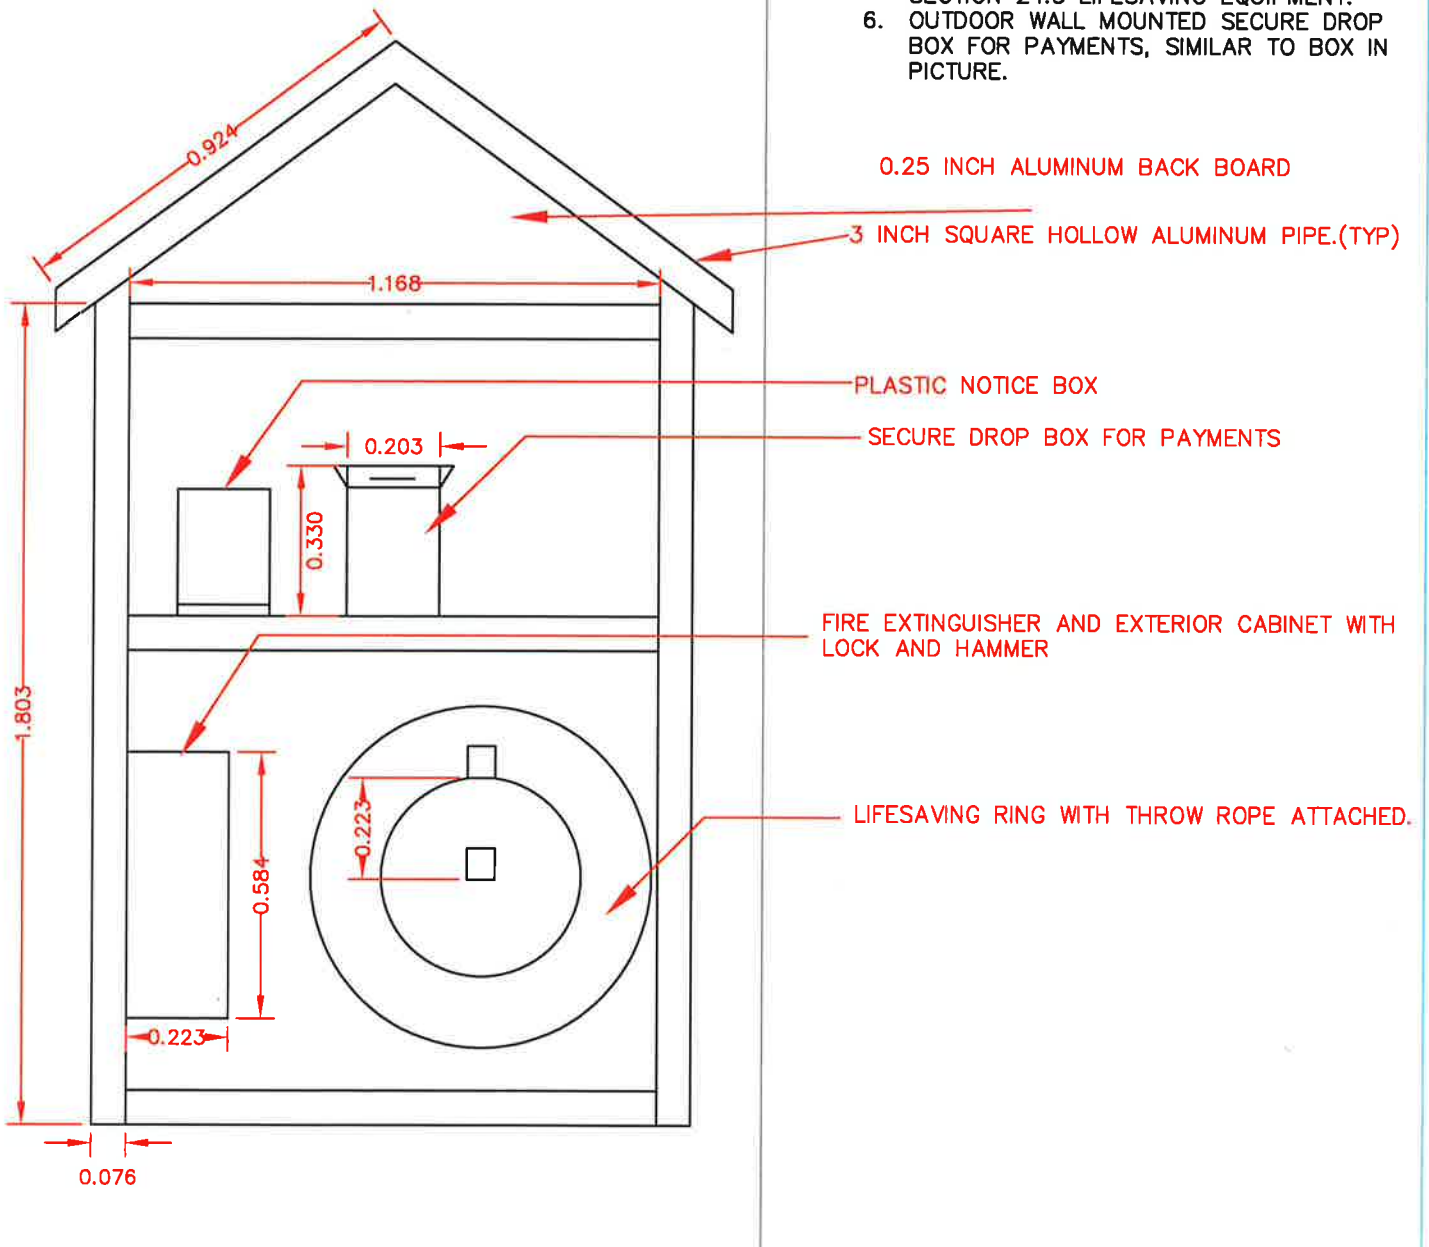

NOTES:

1. TO BE PLACED IN A LOCATION AT THE DOCK THAT IS READILY ACCESSIBLE FOR PAYMENTS, FIRE SAFETY, AND LIFESAVING.
2. NOTICE BOARD MUST BE FASTENED TO THE DOCK IN A SECURE MANNER, INSTALLATION WILL DEPEND ON THE PLACEMENT LOCATION.
3. FIRE HYDRANT TO BE PLACED IN AN EXTERIOR LOCKED CABINET WITH LOCK AND GLASS HAMMER.
4. FIRE EXTINGUISHER TO BE AS REQUIRED BY THE LOCAL FIRE DEPARTMENTS REGULATIONS.
5. LIFESAVING RING TO BE 30 INCH DIAMETER, ORANGE IN COLOUR WITH AN ATTACHED THROWING LINE SUITABLE IN SIZE AND LENGTH AS PER WORKSAFE BC SECTION 24.3 LIFESAVING EQUIPMENT.
6. OUTDOOR WALL MOUNTED SECURE DROP BOX FOR PAYMENTS, SIMILAR TO BOX IN PICTURE.



Making a difference...together

HARBOUR NOTICE BOARD
LIFESAVING EQUIPMENT
FIRE HYDRANT & PAYMENT BOX

revision date: AUGUST 2020	scale: N.T.S.
drawn: L. O'DWYER	checked: D. PUSKAS
standard drawing no.: 10.1	