
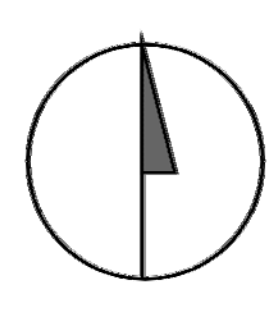


BBC 2012 EXISTING REVIEW
 SECTION 3.2.2.33 GROUP A, DIV. 3
 EXISTING OCCUPANT LOAD AREA= 1857m²
 NUMBER OF EXITS: 11
 SECTION 3.4.3.2.1(c)
 EXISTING AGGREGATE OPENINGS= 12954mm
 REQUIRED AGGREGATE OPENINGS= 9150mm
 SECTION 3.1.1.1 TABLE
 NUMBER OF PERSONS FIXED SEAT= 500
 NUMBER OF PERSONS NON-FIXED= 1000
 EXISTING AREA OF ARENA= 1843m²
 ALLOWABLE MIN. AREA= .75m²X1000= 750m²
 EVENT ASSEMBLY LOAD= 1500 PERSONS
 MEZZANINE EXITS TOTAL= 4470sqft
 ALLOWABLE OCCUPANT LOAD= 723 PERSONS

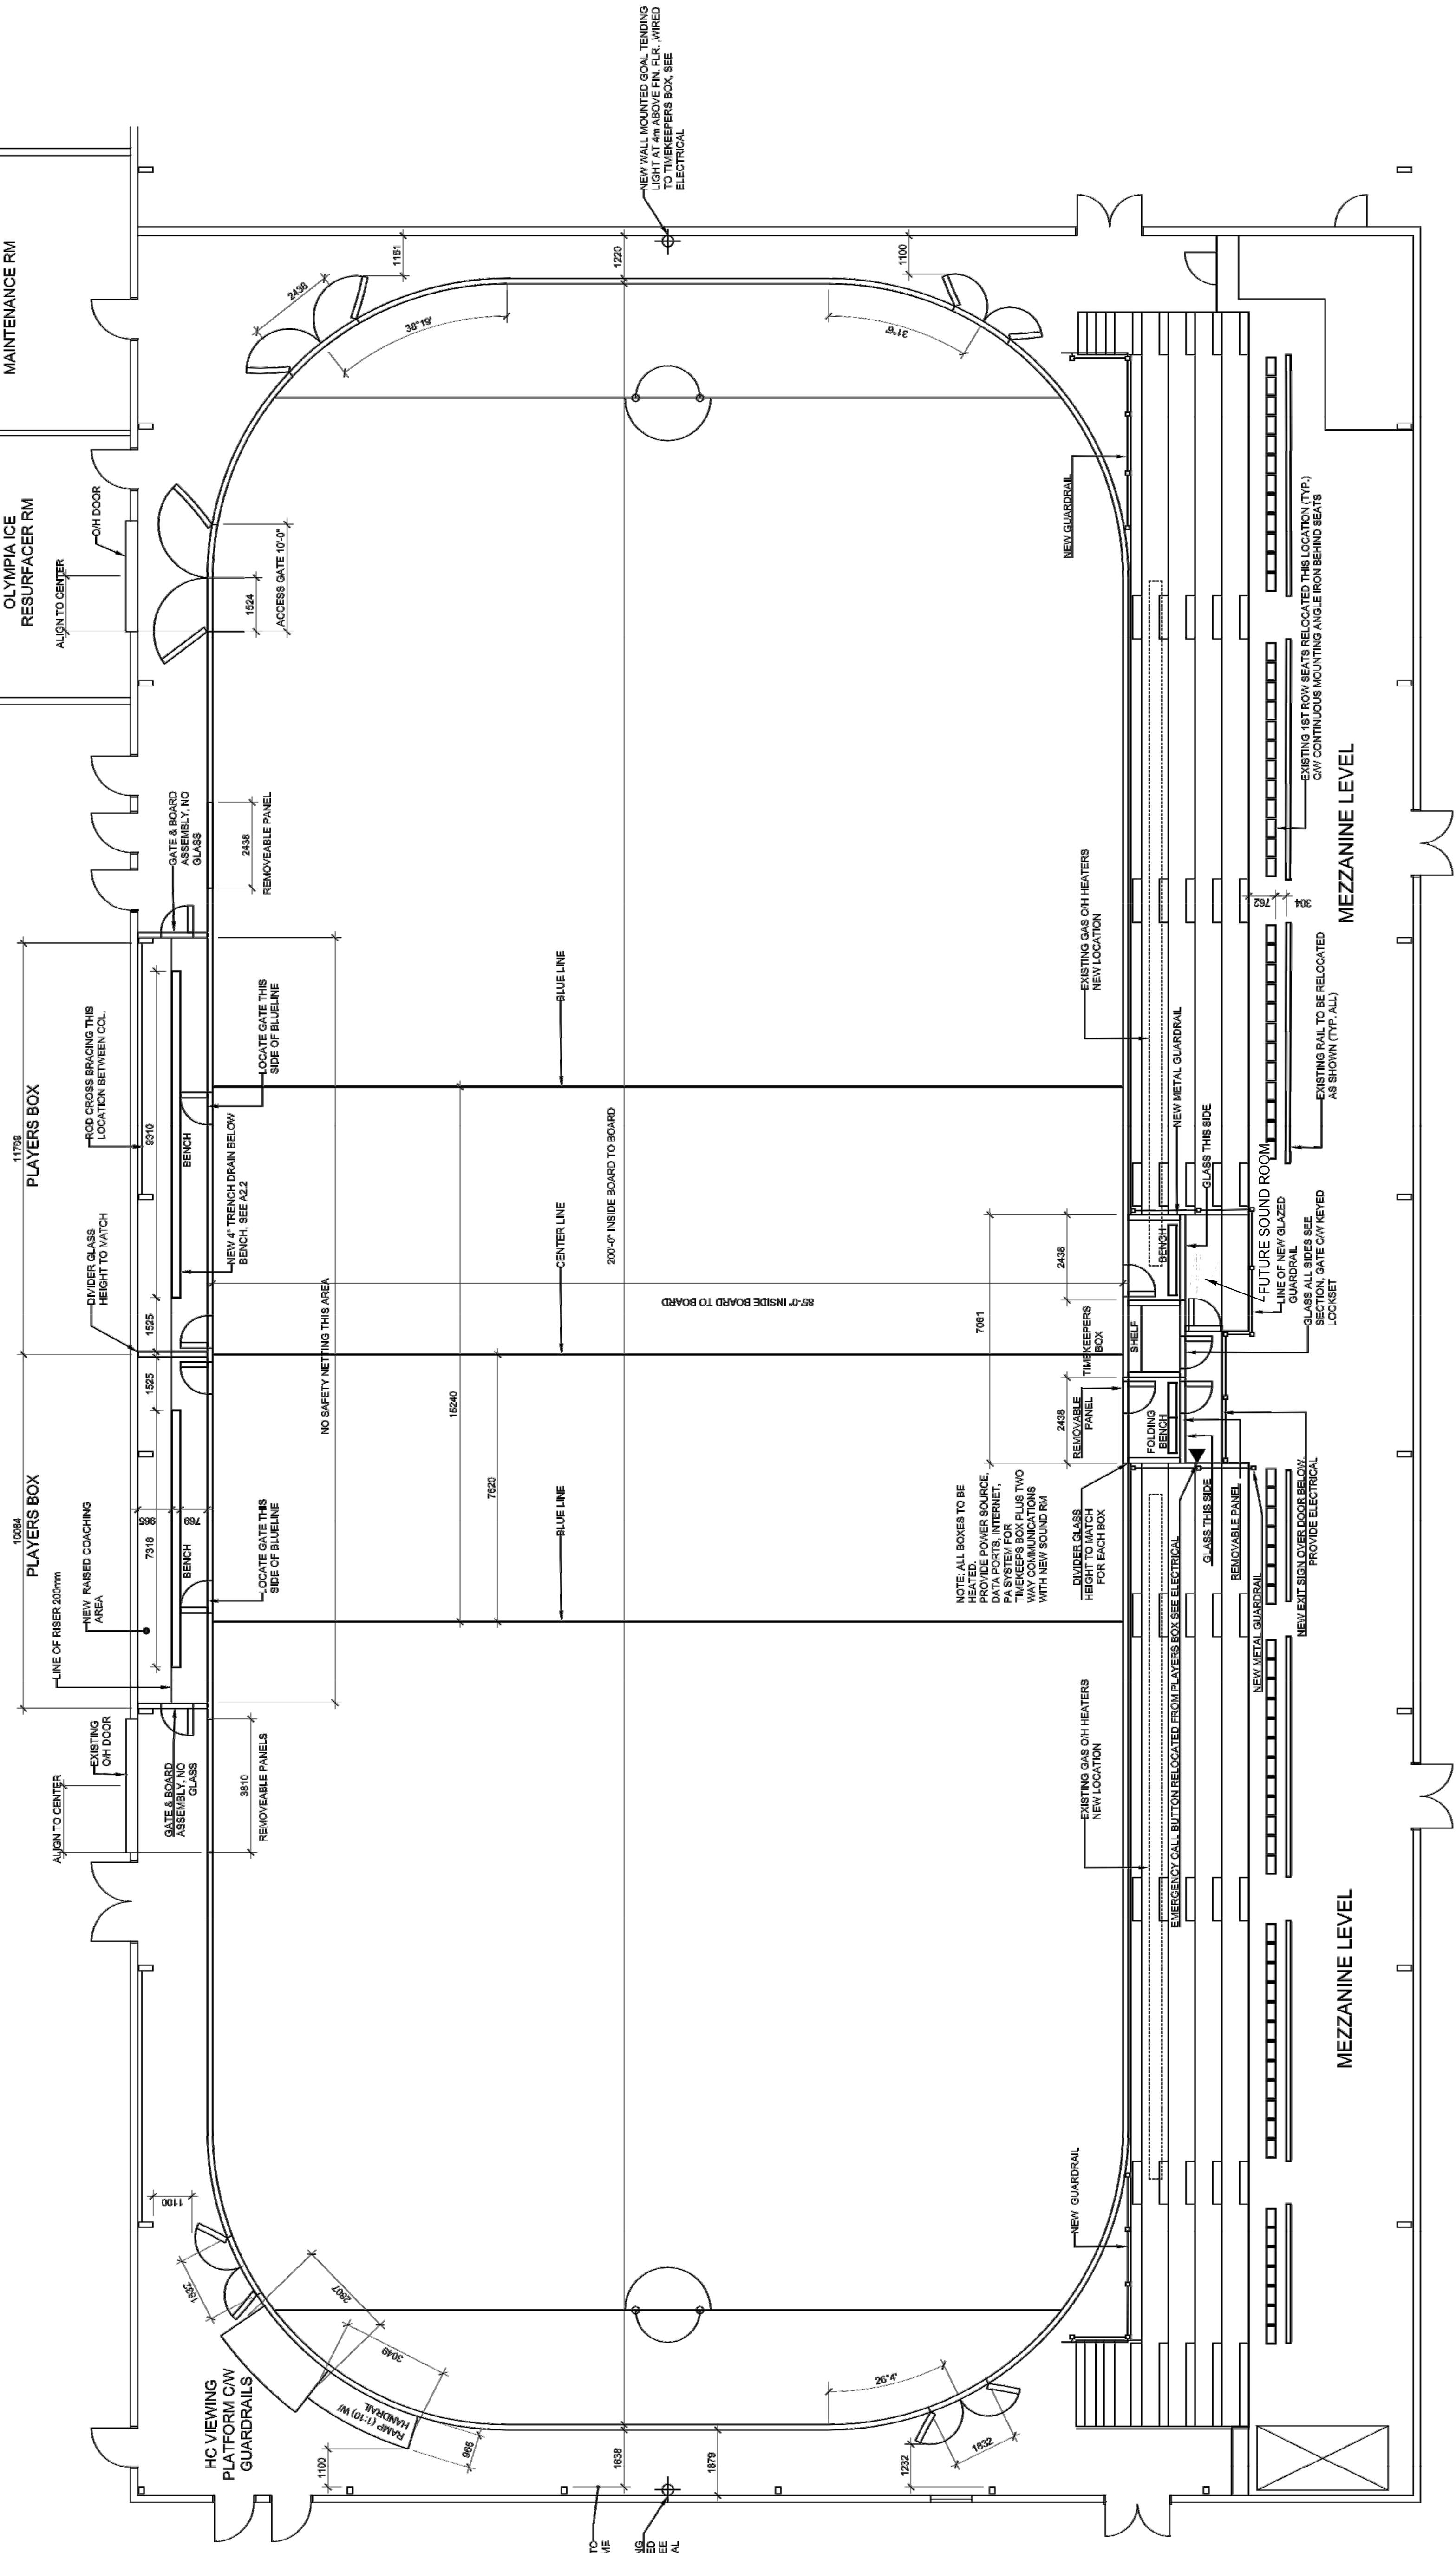

<p> Moore Wilson Architects Inc. 301 Hilda Street Victoria B.C. V8V 1S3 1.250.364.2131 info@moorewilson.ca </p>	SEAL	BY	DATE	No.	REVISION	ENG.	No.	DATE	No.	ISSUE	
	<p> CRP Making a difference...together </p>										
Capital Regional District Parks & Environmental Services	DESIGNED: CW	SURVEYED	PANORAMA RECREATION CENTER ICE RINK REPLACEMENT								
DRAWN: KM	DATE	CHECKED	NEW ICE RINK LAYOUT								
SCALE: HORIZONTAL 1:100	SCALE: VERTICAL 1:100	APPROVED	CONTRACT NUMBER: 16-1881	DRAWING NUMBER: 1-R120-5	ISSUE: X OF X						