

# Port Renfrew Water System




1:6,500  
0 25 50 100 150 Metres  
UTM Zone 10N NAD 1983



### DISCLAIMER

**Important** This map is for general information purposes only. The Capital Regional District (CRD) makes no representations or warranties regarding the accuracy or completeness of this map or the suitability of the map for any purpose. **This map is not for navigation.** The CRD **will not be liable** for any damage, loss or injury resulting from the use of the map or information on the map and the map may be changed by the CRD at any time.

January 2022 | LS\_Port Renfrew\_System\_11x17.mxd | helpdesk@crd.bc.ca

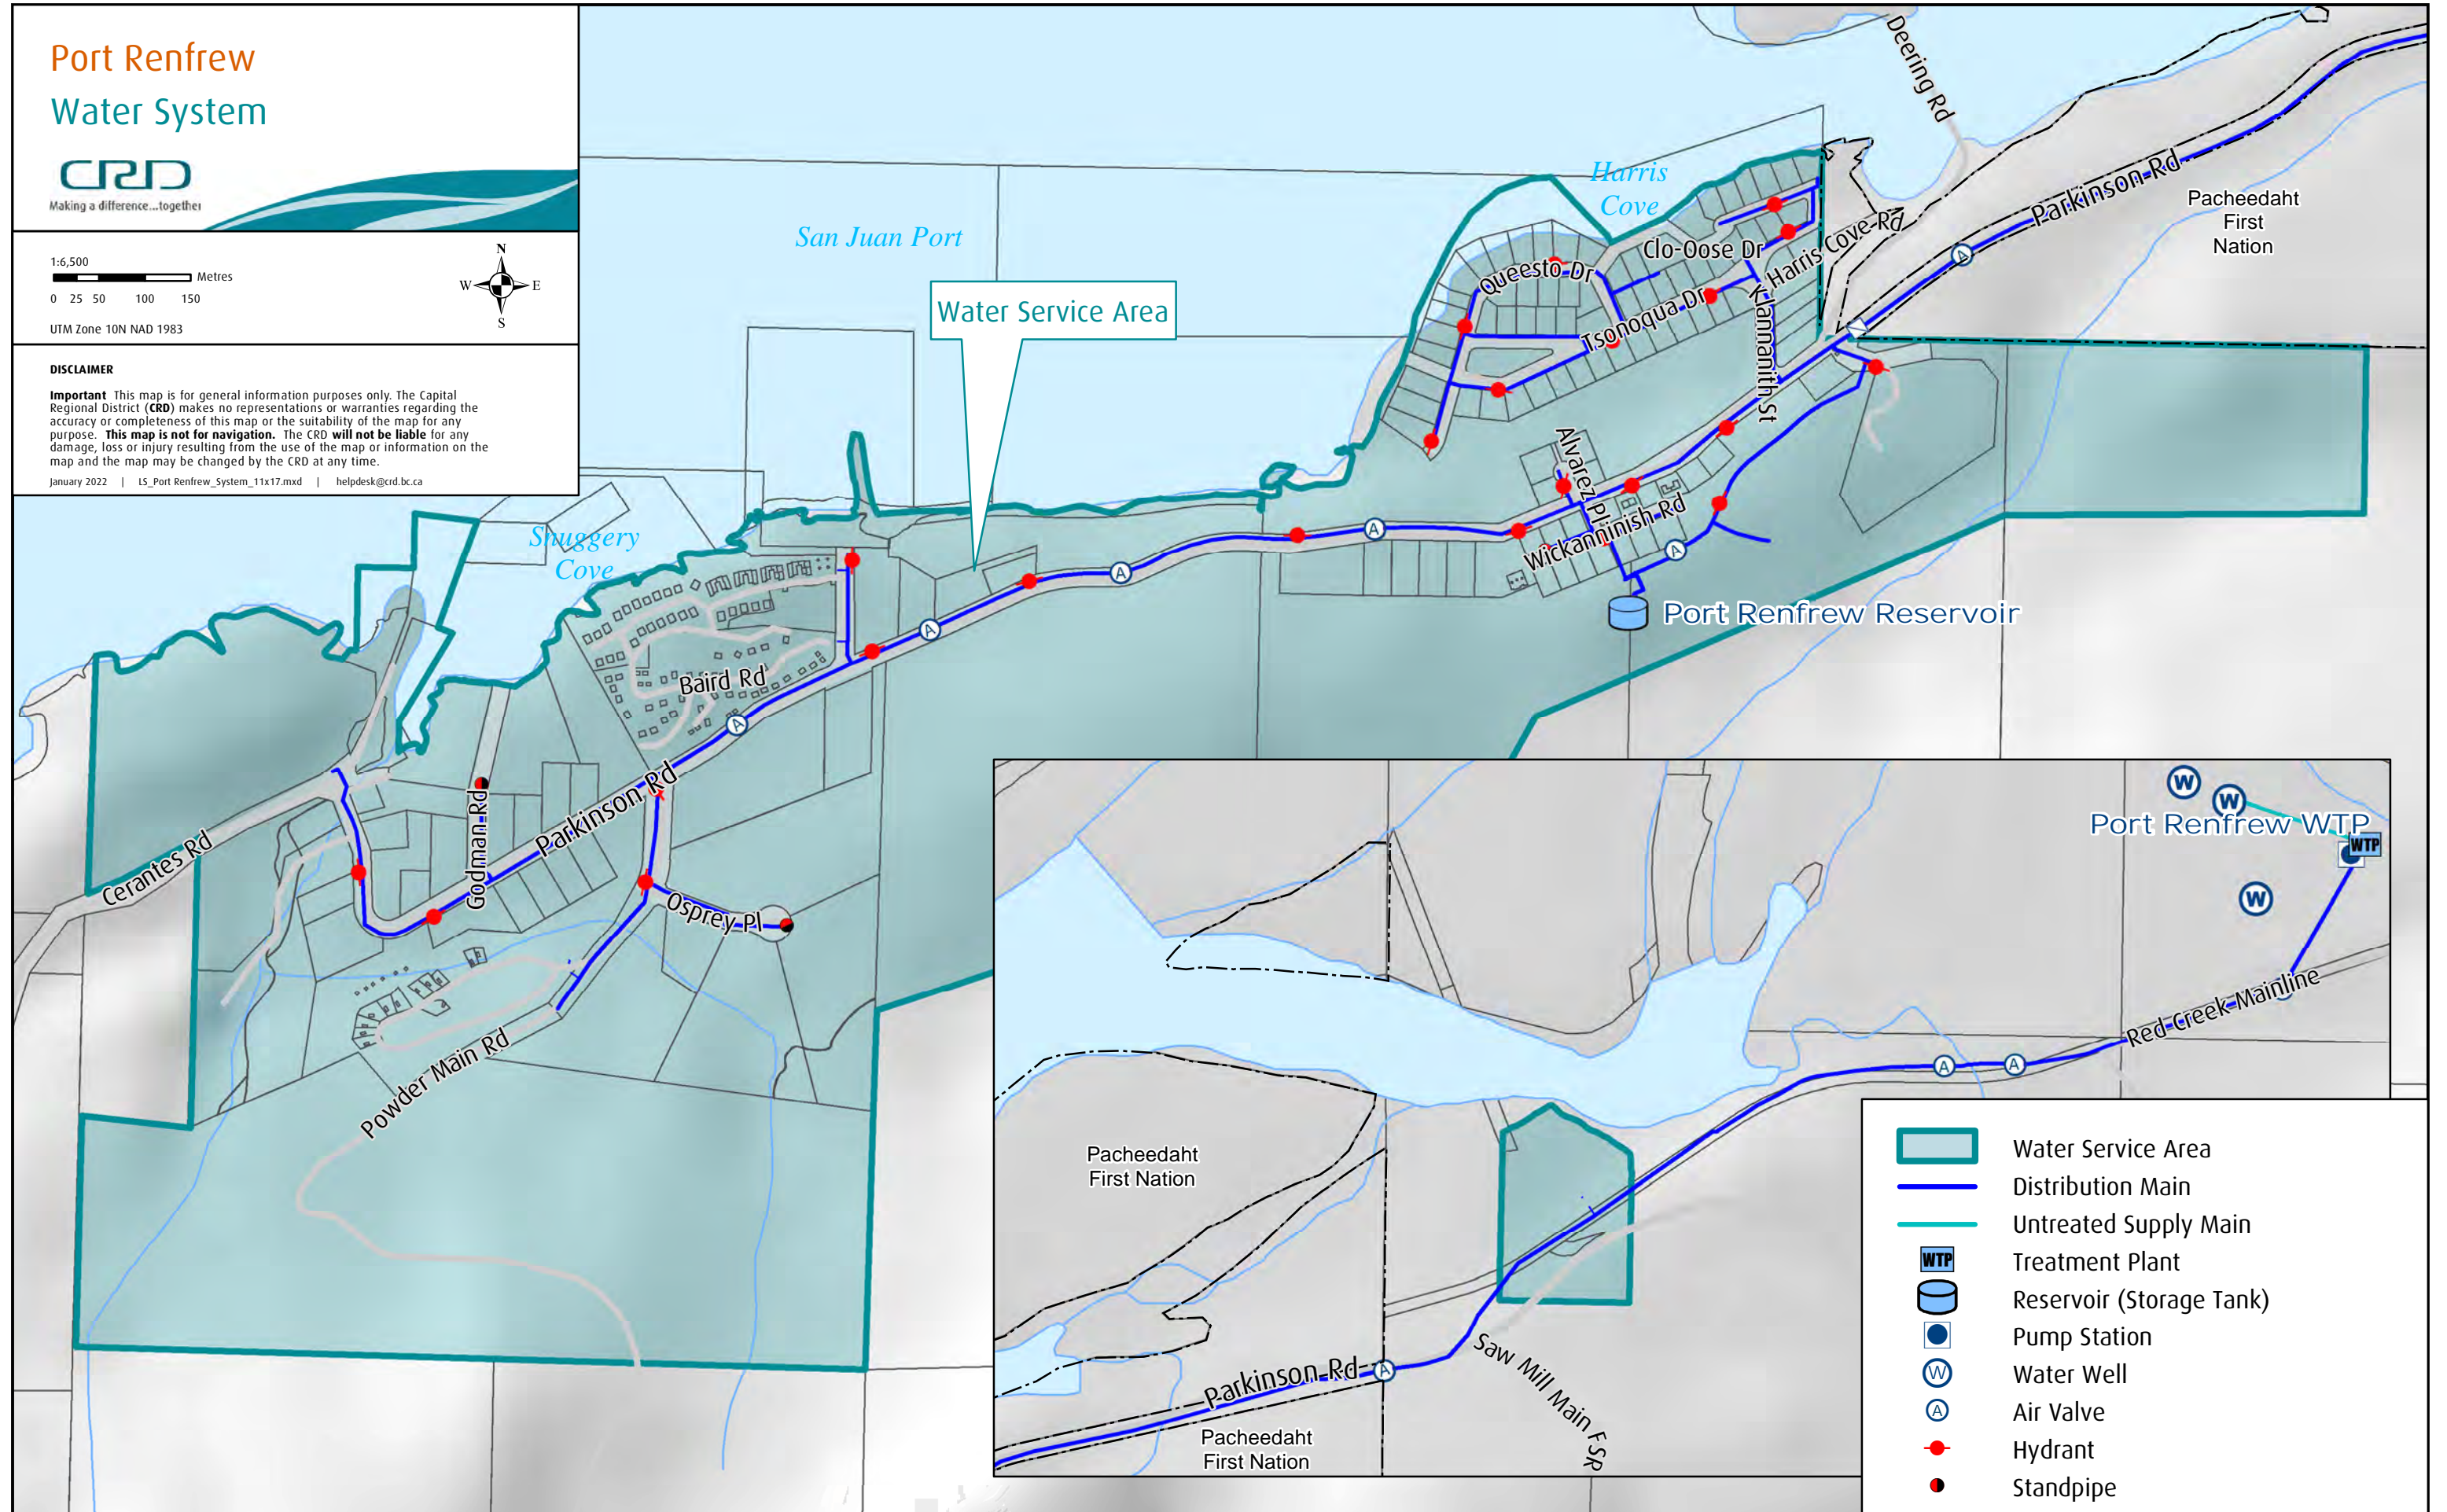

- Water Service Area
- Distribution Main
- Untreated Supply Main
- Treatment Plant
- Reservoir (Storage Tank)
- Pump Station
- Water Well
- Air Valve
- Hydrant
- Standpipe